



**LEGEND**

- RED LINE BOUNDARY
- SOFTSCAPE**
  - PROPOSED TREE**  
REFER TO 02/UDS74009-A1-0501 FOR PLANT SCHEDULE
  - PROPOSED PLANTING AREA**  
REFER TO 02/UDS74009-A1-0501 FOR PLANT SCHEDULE
  - WOODLAND EDGE SEED MIXTURE**  
REFER TO 02/UDS74009-A1-0501 FOR PLANT SCHEDULE
  - HEDGEROW SEED MIXTURE**  
REFER TO 02/UDS74009-A1-0501 FOR PLANT SCHEDULE
  - HIGHWAYS PLANTING AREA**  
ALLOWANCE FOR 100No. PSP & 100No. Cmo TO BE PLANTED IN CLUSTERS OF 6M<sup>2</sup> ACROSS HATCH AREA. PLACEMENT TO BE DETERMINED ON SITE.


- NOTES:**
- ALL 'MIX' AREAS OF PLANTING SHOULD BE INSTALLED AT THE RECOMMENDED PERCENTAGES, WITH SPECIES IN GROUPS OF 3-7 SPECIMENS OF EACH SPECIES GROUPED TOGETHER, EXCLUDING ANY CLIMBERS, WHICH SHOULD BE EVENLY MIXED.
  - FOR PLANTING SCHEDULE, PLEASE REFER TO 02/UDS74009-A1-0501.
  - ANY LANDSCAPE WORK TO BE UNDERTAKEN IN COMPLIANCE WITH BS5837:2012.
  - FOR ANY ISSUES RELATED TO EXISTING TREES, PLEASE CONTACT THE PROJECT ARBORICULTURALIST.
  - FOR SEEDING AND FINISHES OUTSIDE OF THE AREA SHOWN, PLEASE REFER TO AGRIPOWER DRAWING 21045-07.
  - FOR PROPOSED SCHEME LEVELS, PLEASE REFER TO AGRIPOWER DRAWING 21045-03.
  - FOR ALL BALL STOP SCREEN & FENCING, PLEASE REFER TO AGRIPOWER DRAWING 21045-01.

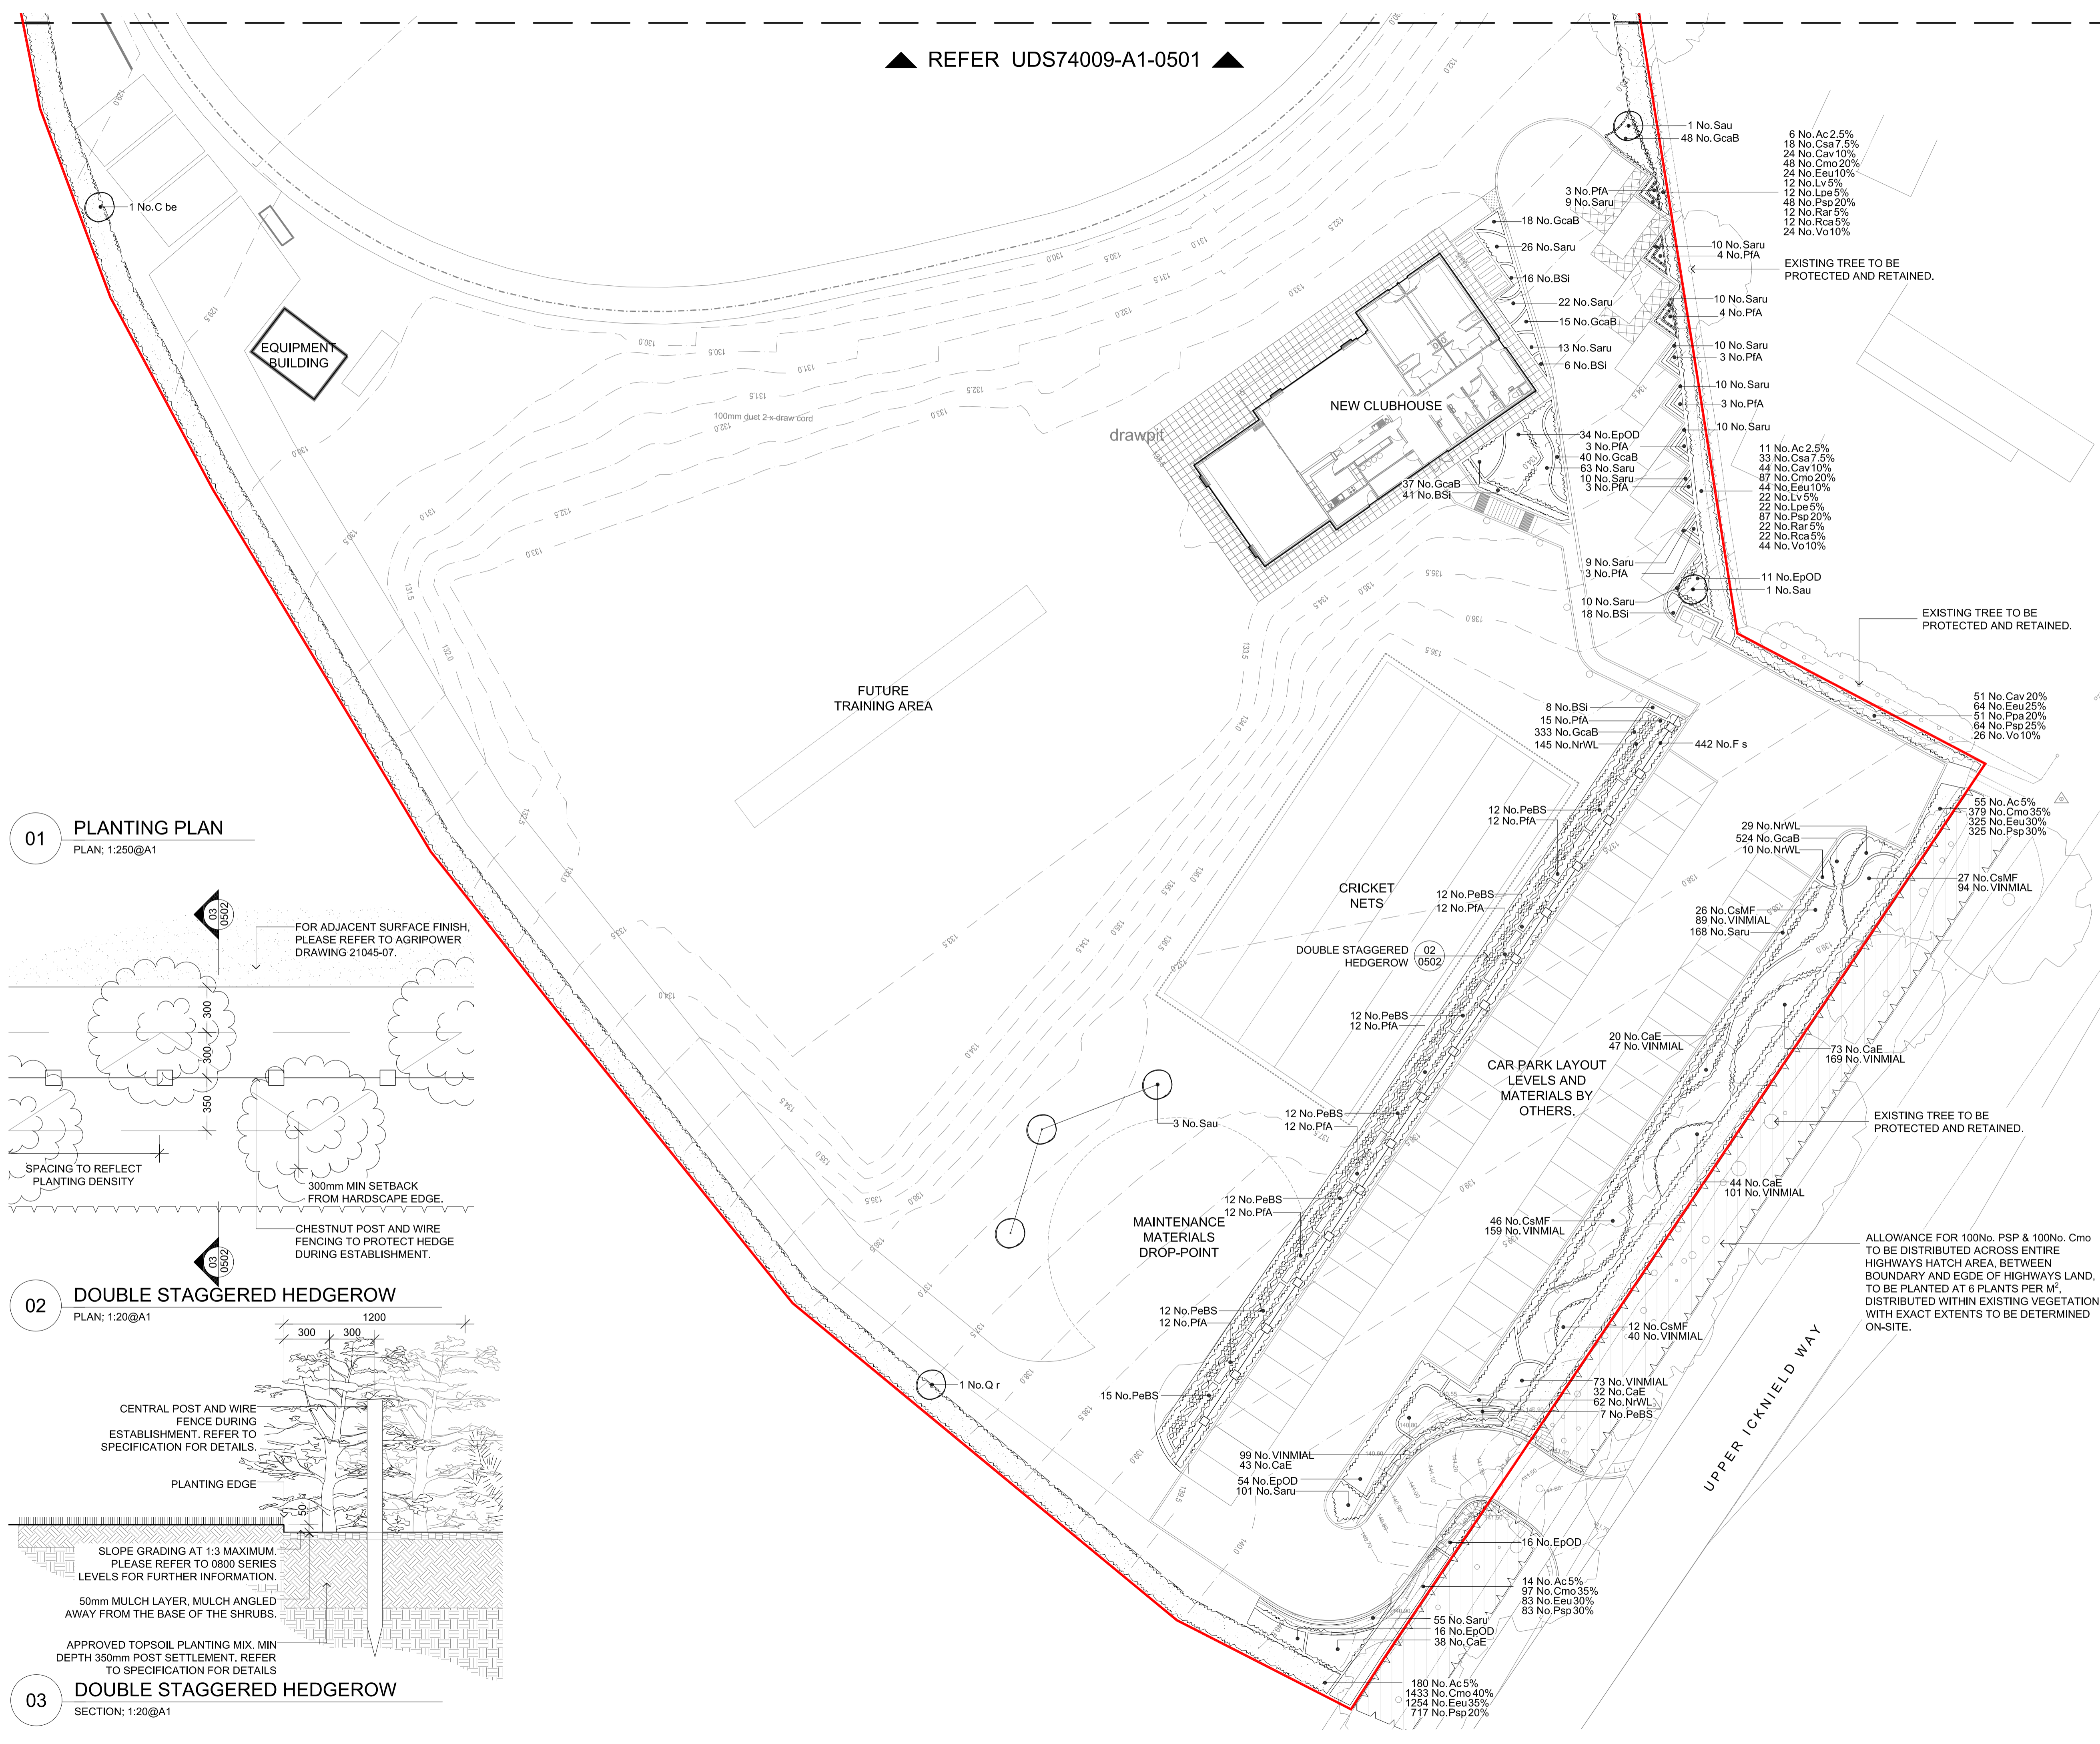

**01 PLANTING PLAN**  
PLAN: 1:250@A1

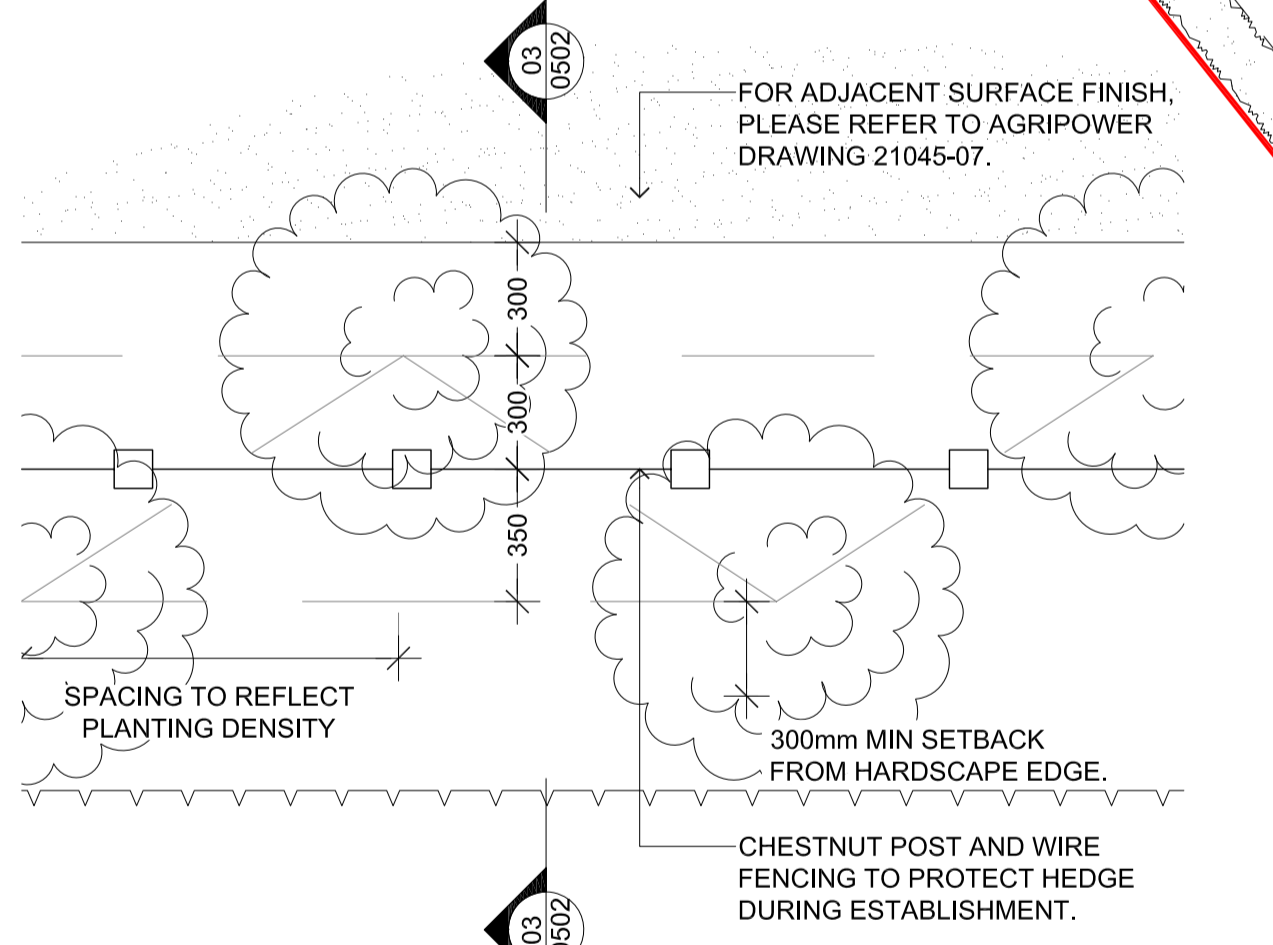

**02 DOUBLE STAGGERED HEDGEROW**  
PLAN: 1:20@A1

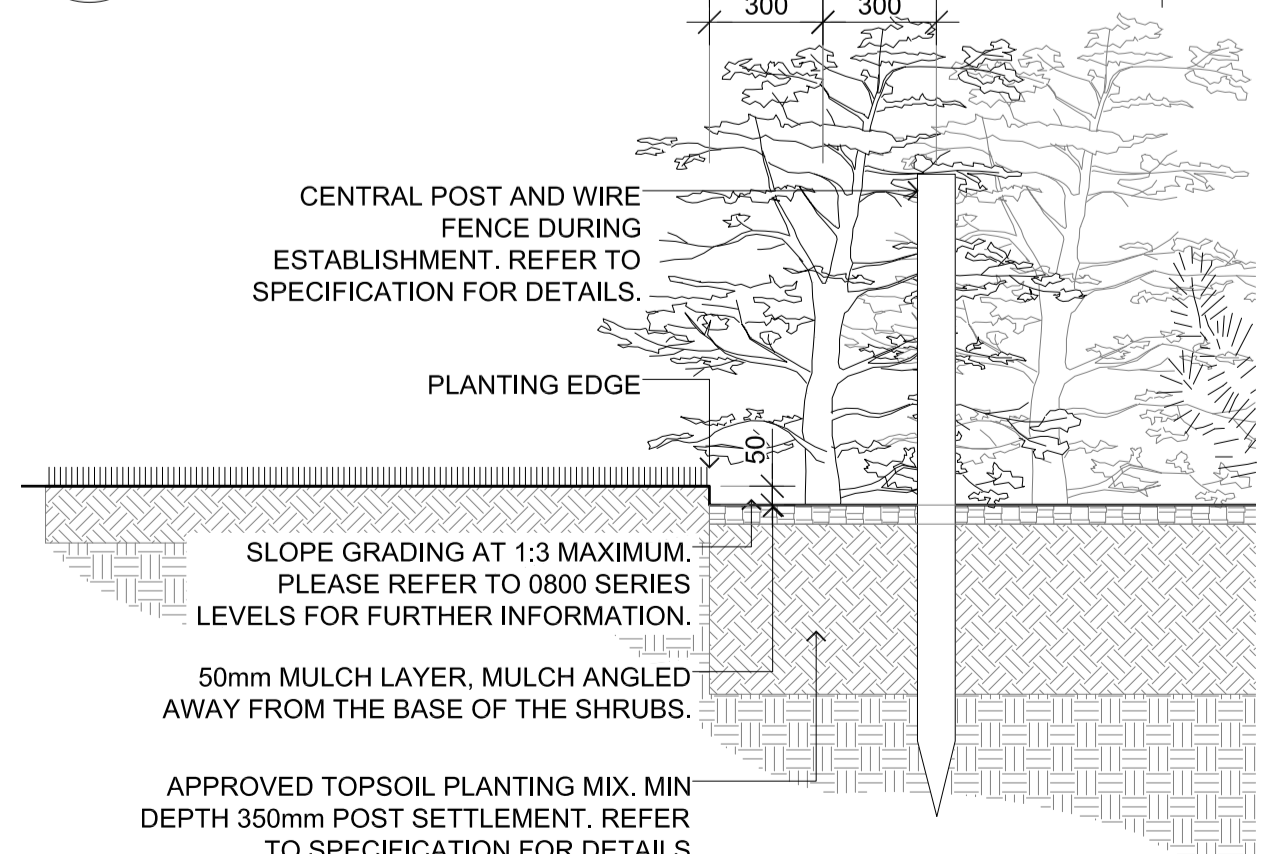

**03 DOUBLE STAGGERED HEDGEROW**  
SECTION: 1:20@A1

FOR COORDINATION  
NOT FOR CONSTRUCTION

Rev.	Date	Details
B	05.06.2023	PLANTING UPDATE
A	15.05.2023	REVISED PLANTING SCHEME

**GENERAL**  
Do not scale from this drawing. All dimensions to be checked on site. This plan is to be read with all accompanying documentation. © Bidwells 2023

**Wendover Cricket Club**  
Ellesborough Road, Wendover, Aylesbury, HP22 6EL

**Urban Design Studio**  
Bidwell House, Trumpington Road, Cambridge CB2 9LD

**BIDWELLS**

**WENDOVER CRICKET CLUB  
HS2 RELOCATION  
LANDSCAPE PLANTING PLAN**

Bar Scale: 1:250 @ A1  
Job Code: 74009  
OS License Number: 100017734

Project Phase: PLANNING  
Date: 13.03.23  
Drawn By: DP/JJP  
Checked By: MS/TB

Drawing Number: UDS74009-A1-0502  
Revision: B