


Door / Frame Section

150 T/R
x 44

200 M/R
x 44

200 B/R
x 44

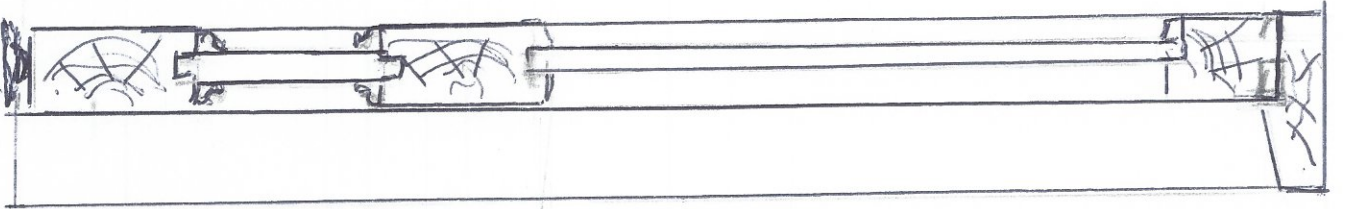

LOW LEVEL APPROXIMATE THRESHOLD

NOT TO SCALE