
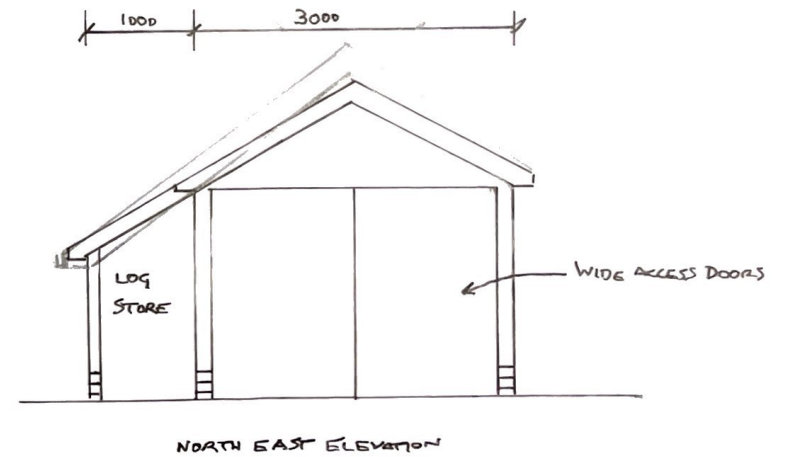
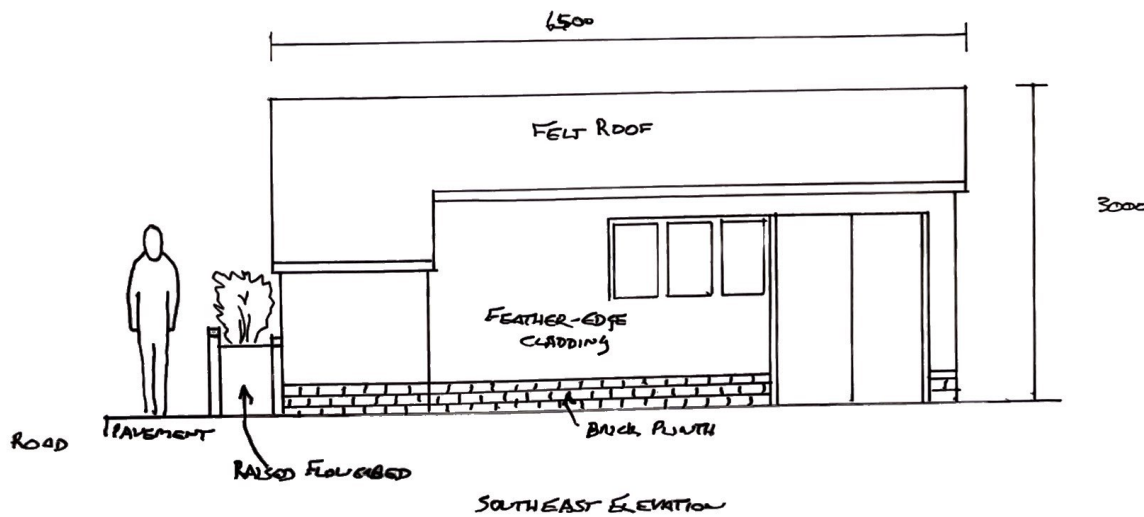


STOW COTTAGE
NEWTON GREEN

SCALE 1:50


REPLACEMENT SHED

DRAWING NO 5
24-7-2005

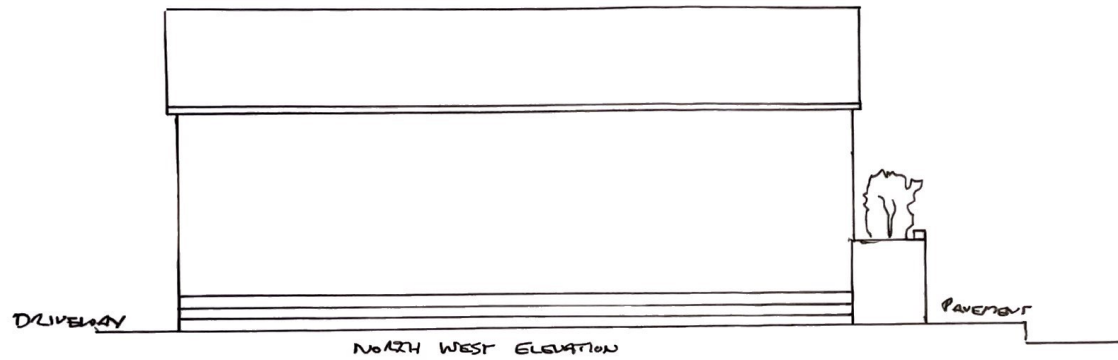

CONSTRUCTION: SHED - 100x50 FRAME BUILT ON BRICK PLINTH
 CLAD IN FEATHER-EDGE TIMBER BOARDS
 FINISHED WITH CEDARWOOD PRESERVATIVE
 AS PER EXISTING SHED
 BLACK FELT ON PLYWOOD DECKED ROOF
 SW ELEVATION CONSTRUCTED OF BRICKS
 ON BRICK PLINTH CLAD IN FEATHER-EDGE
 TIMBER BOARDS + FINISHED TO MATCH
 REST OF SHED.



NEW RETAINING WALL: BRICKS RENDERED AND PAINTED TO
 MATCH EXISTING GARDEN WALL
 BOTH WALL LINES WITH DPM TO
 PREVENT DAMP

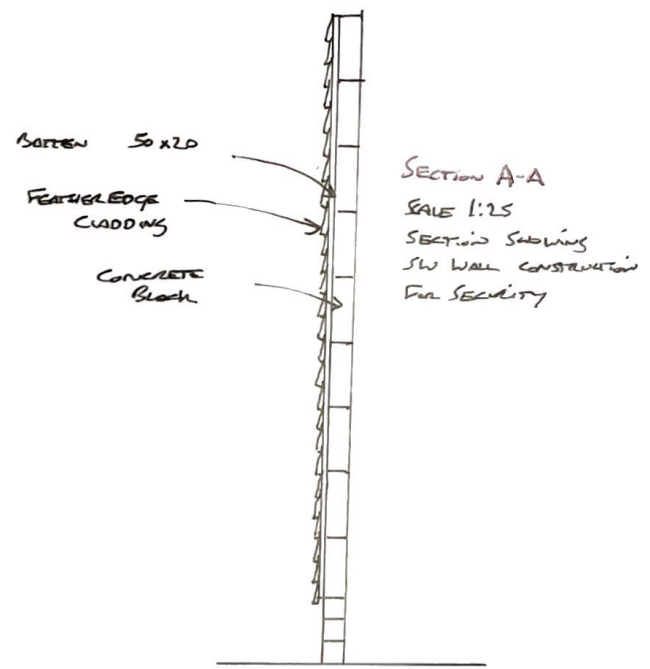

STON COTTAGE
 NELSON GREEN
 SUFFOLK
 CO10 0RS

SCALE 1:50
 REPLACEMENT
 SHED

DRAWING NO: 5
 24-7-05

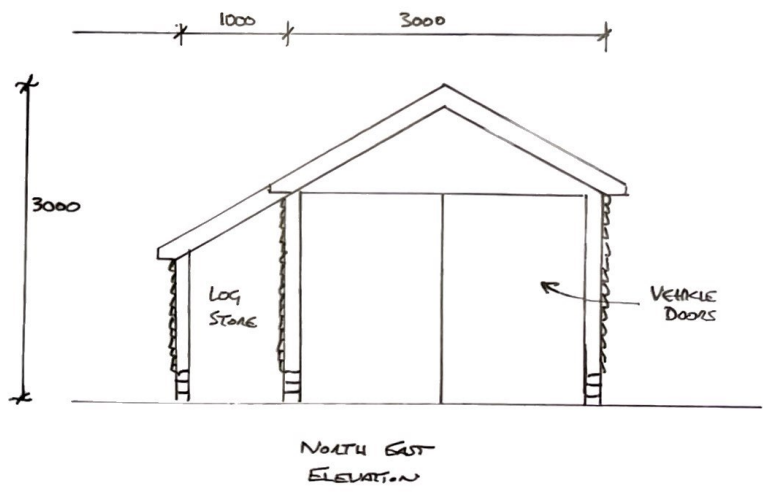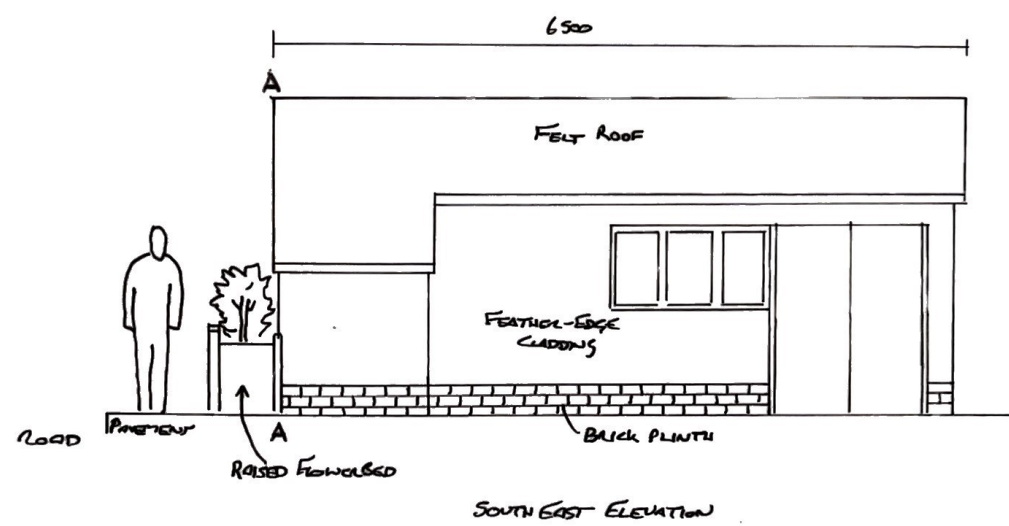

PAVEMENT

NEW PLANTING

DRAWING NO: 3
24-7-05

NEW RAISED GSD RETAINING WALL

LAWN

Log Store

PATH

PROPOSED
REPLACEMENT
SIDE

GRAVEL
PATH

PLANTING

PLANTING

LAWN

STOW
COTTAGE

DRIVEWAY

STOW Cottage

SCALE 1:50
RAW VIEW
REPLACEMENT
SHED

