

Notes:



SCALE BAR 1:50 @ A2



ISSUE REGISTER


| DATE | ISSUE | DESCRIPTION |
|----------|-------|----------------|
| 09.08.23 | - | DRAFT PLANNING |
| 30.08.23 | - | PLANNING |

THIS DRAWING IS FOR PLANNING PURPOSES ONLY


TAS
ARCHITECTS

HERTFORDSHIRE: 1 Loxley Stables, Long Marston, HP23 4PL
LONDON: 8 Links Yard, Spelman St, London, E1 5LX
SUFFOLK: The Forge, Ipswich, Suffolk, IP9 1AX
T: +44 (0)207 043 0727 E: hello@tasarchitects.co.uk

| | |
|------------------|---------------------------------|
| PROJECT ADDRESS: | CHURCH GREEN COTTAGES, IP9 1ES |
| CLIENT: | SIMON & SHEILA HEWITT |
| DRAWING TITLE: | GROUND FLOOR PLAN - AS EXISTING |
| PURPOSE: | AS EXISTING |
| DRAWING NO: | P354_MS_0.00 |
| ISSUE NO: | - |
| SCALE: | 1:50 @ A2 |

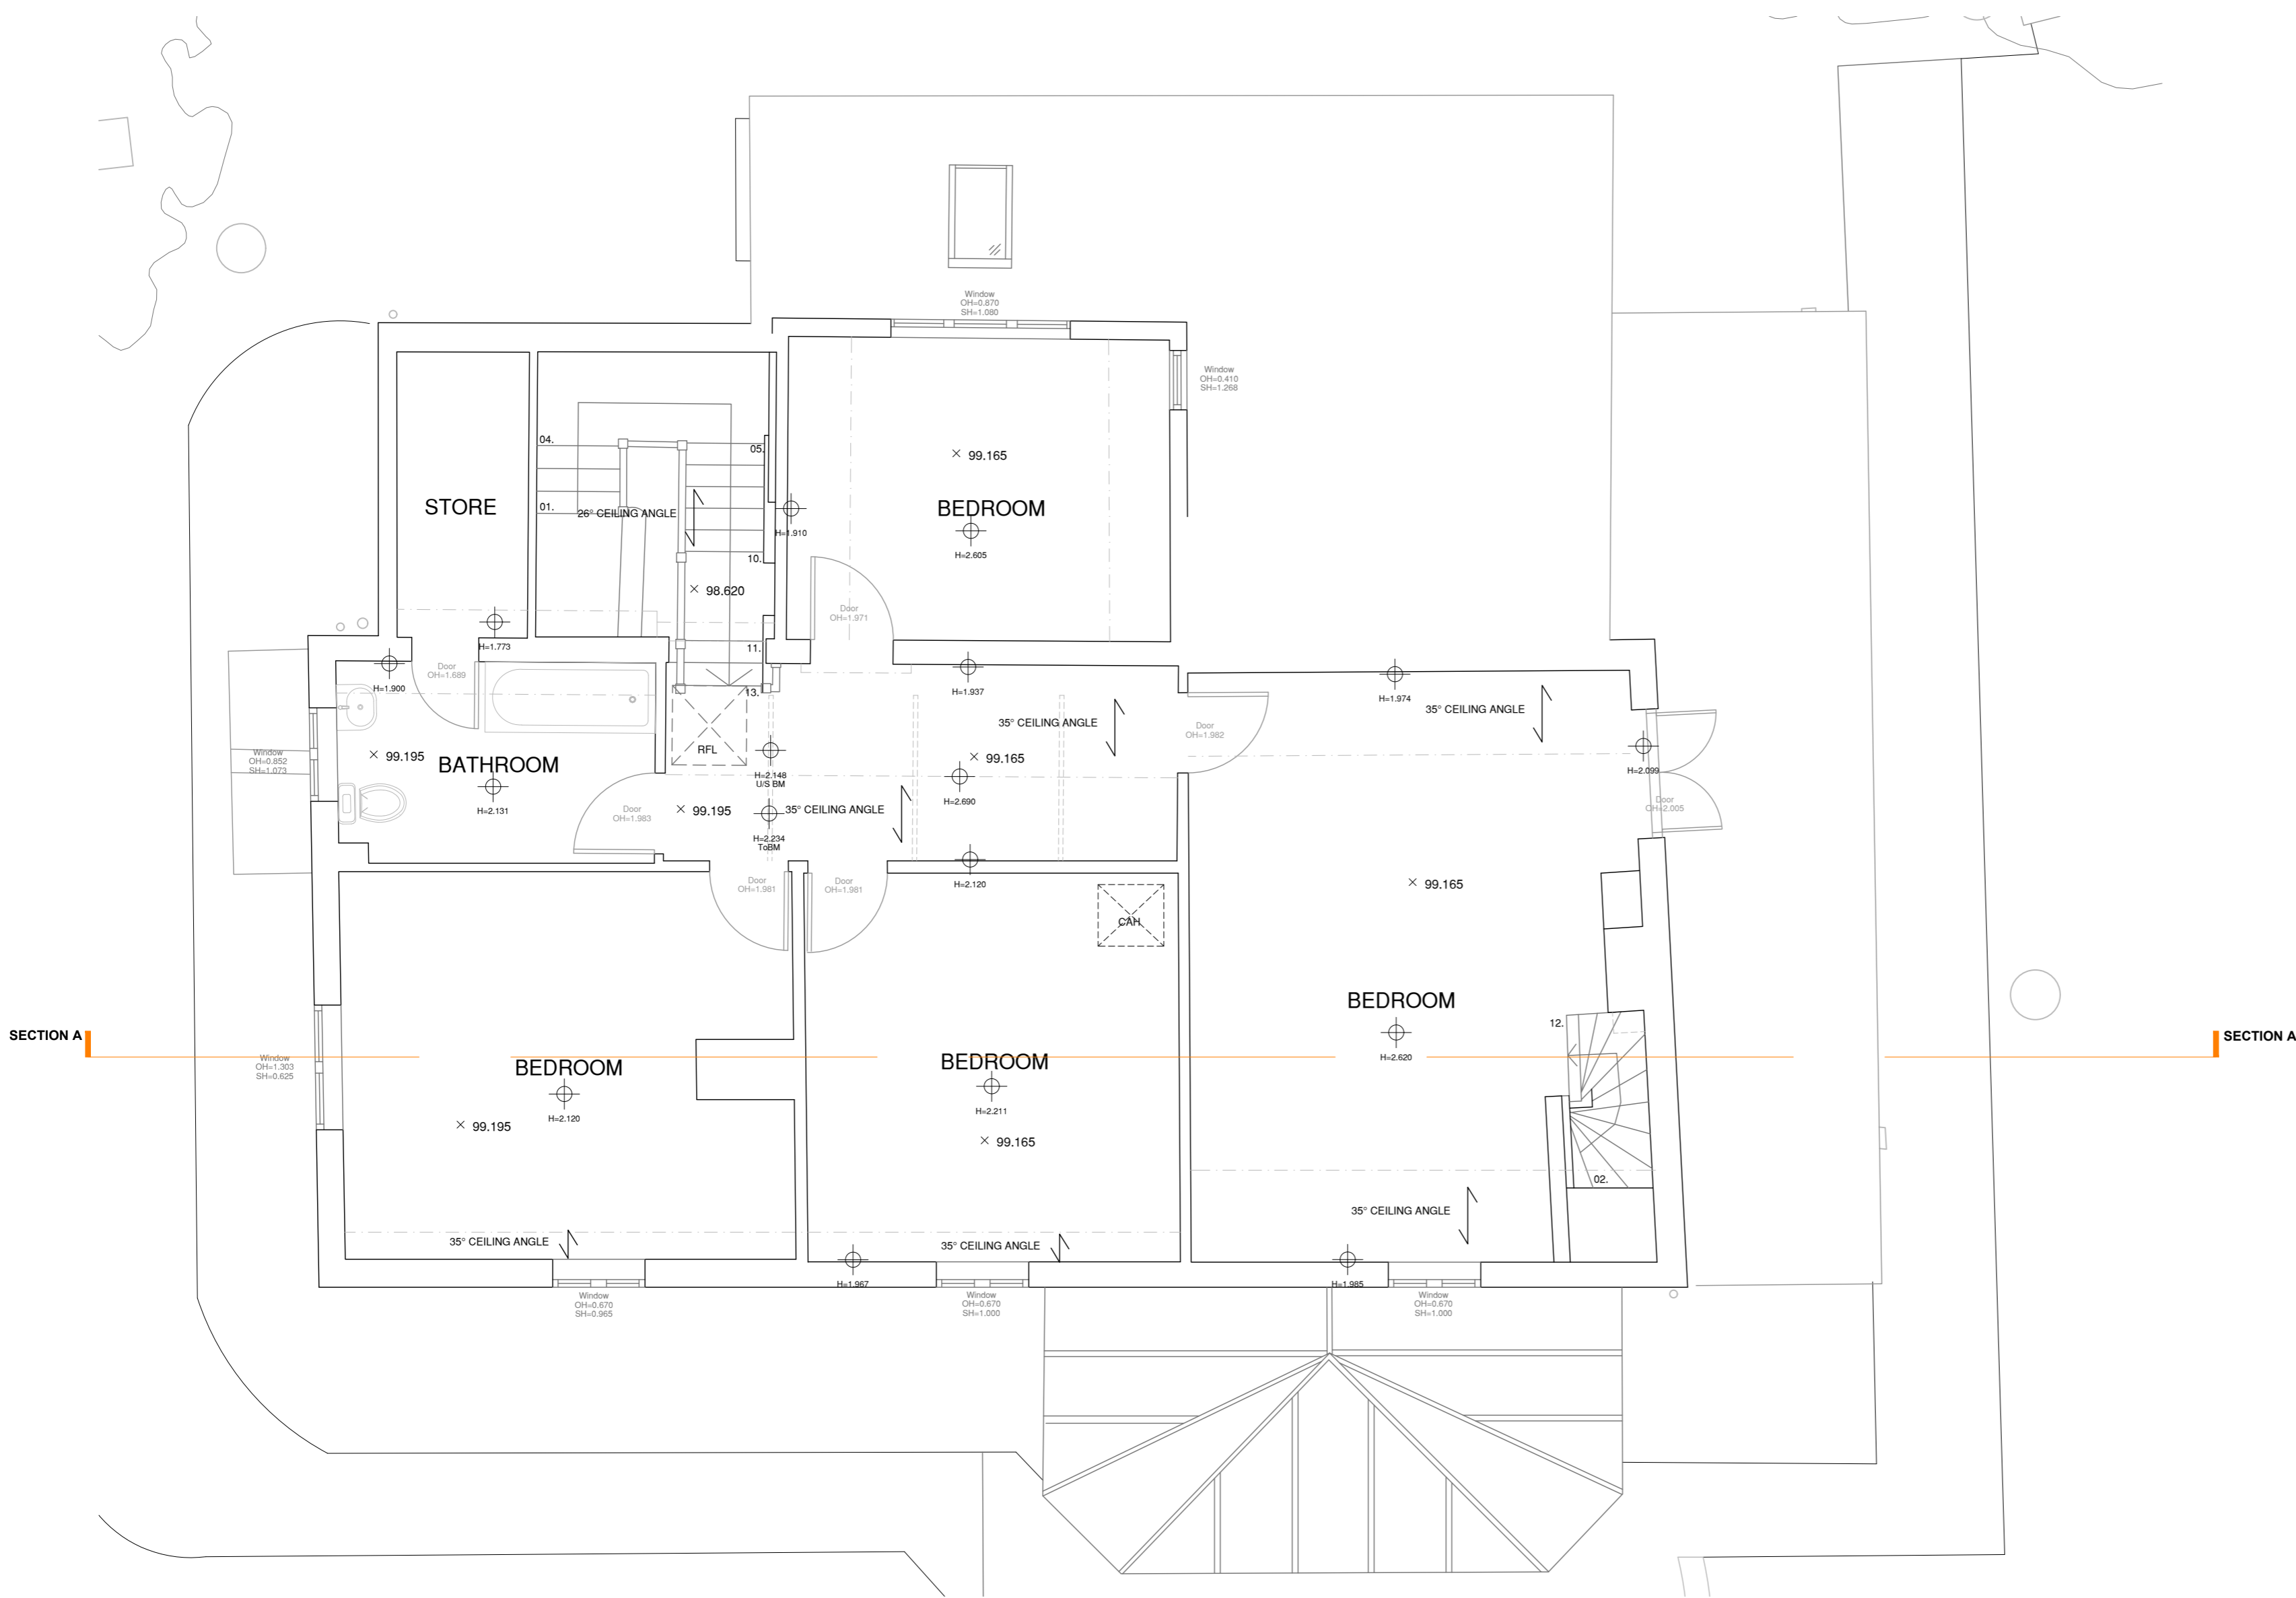

Notes:

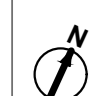

SCALE BAR 1:50 @ A2



ISSUE REGISTER

| DATE | ISSUE | DESCRIPTION |
|----------|-------|----------------|
| 09.08.23 | - | DRAFT PLANNING |
| 30.08.23 | - | PLANNING |

THIS DRAWING IS FOR PLANNING PURPOSES ONLY

TAS
ARCHITECTS

HERTFORDSHIRE: 1 Ludlow Stables, Long Marston, HP23 4PL
LONDON: 6 Linka Yard, Spelman St, London, E1 5LX
SUFFOLK: The Forge, Ipswich, Suffolk, IP9 1AX
T: +44 (0)207 043 0727 E: hello@tasarchitects.co.uk

| | |
|------------------|--------------------------------|
| PROJECT ADDRESS: | CHURCH GREEN COTTAGES, IP9 1ES |
| CLIENT: | SIMON & SHEILA HEWITT |
| DRAWING TITLE: | FIRST FLOOR PLAN - AS EXISTING |
| PURPOSE: | AS EXISTING |
| DRAWING NO.: | P354_MS_0.01 |
| ISSUE NO.: | - |
| SCALE: | 1:50 @ A2 |



EAST ELEVATION



SOUTH ELEVATION

Notes:



ISSUE REGISTER

| DATE | ISSUE | DESCRIPTION |
|----------|-------|----------------|
| 09.08.23 | - | DRAFT PLANNING |
| 30.08.23 | - | PLANNING |

THIS DRAWING IS FOR
PLANNING PURPOSES
ONLY

TAS
ARCHITECTS

HERTFORDSHIRE: 1 Loney Stables, Long Marston, HP23 6PL
LONDON: 6 Linka Yard, Spelman St, London, E1 5LX
SUFFOLK: The Forge, Ipswich, Suffolk, IP9 1AX
T: +44 (0)1207 643 9727 E: info@tasarchitects.co.uk

| | |
|------------------|------------------------------------|
| PROJECT ADDRESS: | CHURCH GREEN COTTAGES, IP9 1ES |
| CLIENT: | SIMON & SHEILA HEWITT |
| DRAWING TITLE: | ELEVATIONS & SECTION - AS EXISTING |
| PURPOSE: | AS EXISTING |
| DRAWING NO: | P354_MS_0.03 |
| ISSUE NO: | - |
| SCALE: | 1:100 @ A2 |

