



SECTION A-A

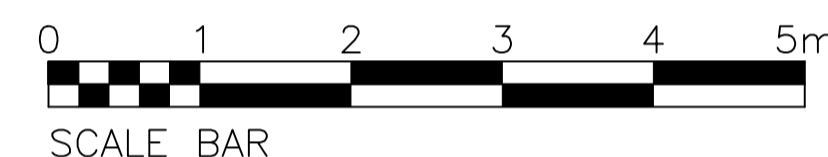

NOTES
 THE CONTRACTOR IS RESPONSIBLE FOR CHECKING ALL DIMENSIONS AND NOTIFYING ALL DISCREPANCIES TO THE DESIGNER.
 USE FIGURED DIMENSIONS IN PREFERENCE TO SCALED DIMENSIONS.
 ALL WORK TO BE IN ACCORDANCE WITH CURRENT BUILDING REGULATIONS.
 COPYRIGHT OF THIS DRAWING IS RESERVED BY G.I.A. LIMITED, AND IS ISSUED ON THE CONDITION THAT IT IS NOT COPIED, REPRODUCED OR DISCLOSED TO ANY THIRD PARTY EITHER WHOLLY OR IN PART WITHOUT THE CONSENT IN WRITING OF G.I.A. LIMITED.

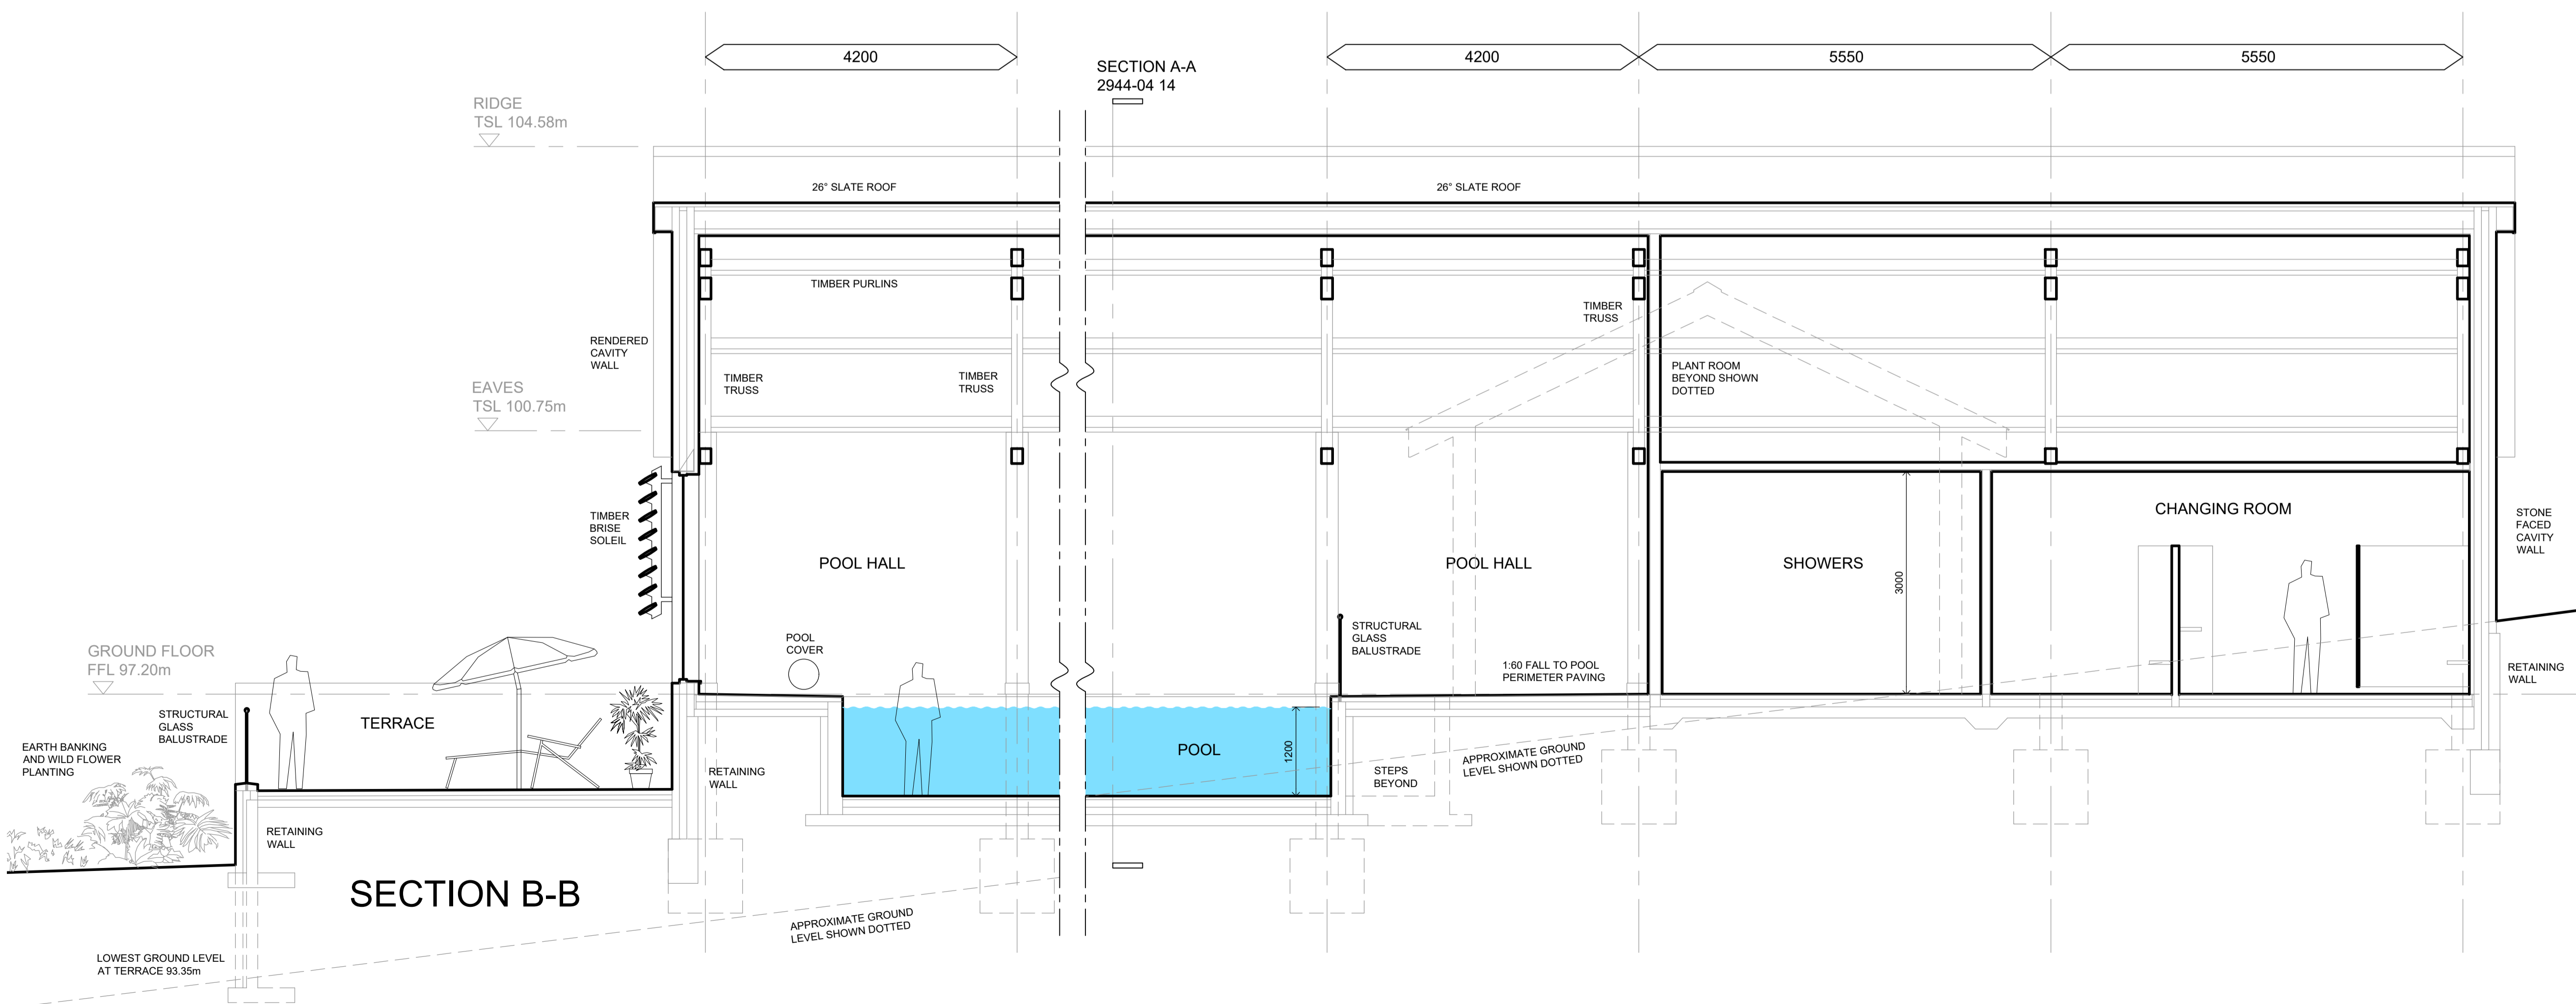

SECTION B-B

B	PLANT ROOM AND PERGOLA UPDATED.	27.07.23
A	ROOFLIGHTS REMOVED.	25.07.23
REV	DESCRIPTION	DATE
AMENDMENTS		
CLIENT		
WATERSIDE HOLIDAY PARKS		
JOB		
TREGOAD HOLIDAY PARK PROPOSED INDOOR SWIMMING POOL		
DRAWING		
SECTIONS AS PROPOSED		
JOB NO.	2944-04	DRAWING NO. 14 B
SCALE 1:50 @ A1		
DRAWN BY	NAS	DATE JULY 2023



GIA LTD, 3 Foxglove Park, Common Road, Dunnington, York, YO19 5RZ.
 T 01904 481 480 F 01904 486 730 e design@gia.co.uk w www.gia.co.uk
 INCORPORATED IN ENGLAND REG. NO. 2781156