

LEGEND

AV	AIR VALVE
B	BOLLARD
BL	BASE LEVEL
CATV	CABLE TV INSPECTION COVER
CL	COVER LEVEL
DP	DOWN PIPE
EIC	ELECTRICAL INSPECTION COVER
EP	ELECTRICITY POLE
FH	FIRE HYDRANT
FL	FLOOR LEVEL
G	GULLY
GC	GAS SERVICE INSPECTION COVER
IC	INSPECTION COVER
IL	INVERT LEVEL
JB	JUNCTION BOX
LC	LIGHTING COLUMN
MH	MANHOLE COVER
MS	(S) STORM, (F) FOUL, (C) COMBINED
MK	SERVICES MARKER
P	POST
RE	RODDING EYE
RNP	ROAD NAME PLATE
RS	ROAD SIGN
RWP	RAINWATER PIPE
SC(G)	STOP COCK (GAS)
SC(W)	STOP COCK (WATER)
STN	SURVEY CONTROL STATION WITH LEVEL
SU	STEP UP
SV	STOP VALVE
SVP	SOIL VENT PIPE
THL	THRESHOLD LEVEL
TIC	TELECOM INSPECTION COVER
TOW	TOP OF WALL
TP	TELECOM POLE
WIC	WATER SERVICE INSPECTION COVER
WM	WATER METER
WO	WASH OUT

TREE DESCRIPTION	
SYCAMORE	=SPECIES
H=12m	= TREE HEIGHT
Z=6m	= EXTRA INFORMATION

NOTES


1. ALL LEVELS RELATED TO ORDNANCE SURVEY DATUM DERIVED FROM OS DATA FROM 1948 TO 1990 UNLESS OTHERWISE STATED.

2. SURVEYED AREAS ARE TO BE SURVEYED BY AN APPROPRIATELY QUALIFIED SURVEYOR WITH A SCALE FACTOR OF 1:1.

3. NO RESPONSIBILITY CAN BE TAKEN FOR THE INACCURATE IDENTIFICATION OF TREE, HEIGHT OR VEGETATION SPECIES.

4. TREE BLEND AND CANOPY SPREADS HAVE BEEN SHOWN TO SCALE AND WHERE POSSIBLE THE EXTENT OF TREE CANOPIES HAVE BEEN SURVEYED.

SURVEY STATIONS				
Name	Eastings	Northing	Height	Remark
1	633856.725	156174.511	1.417	Page 1
2	633856.723	156172.502	1.357	Page 2

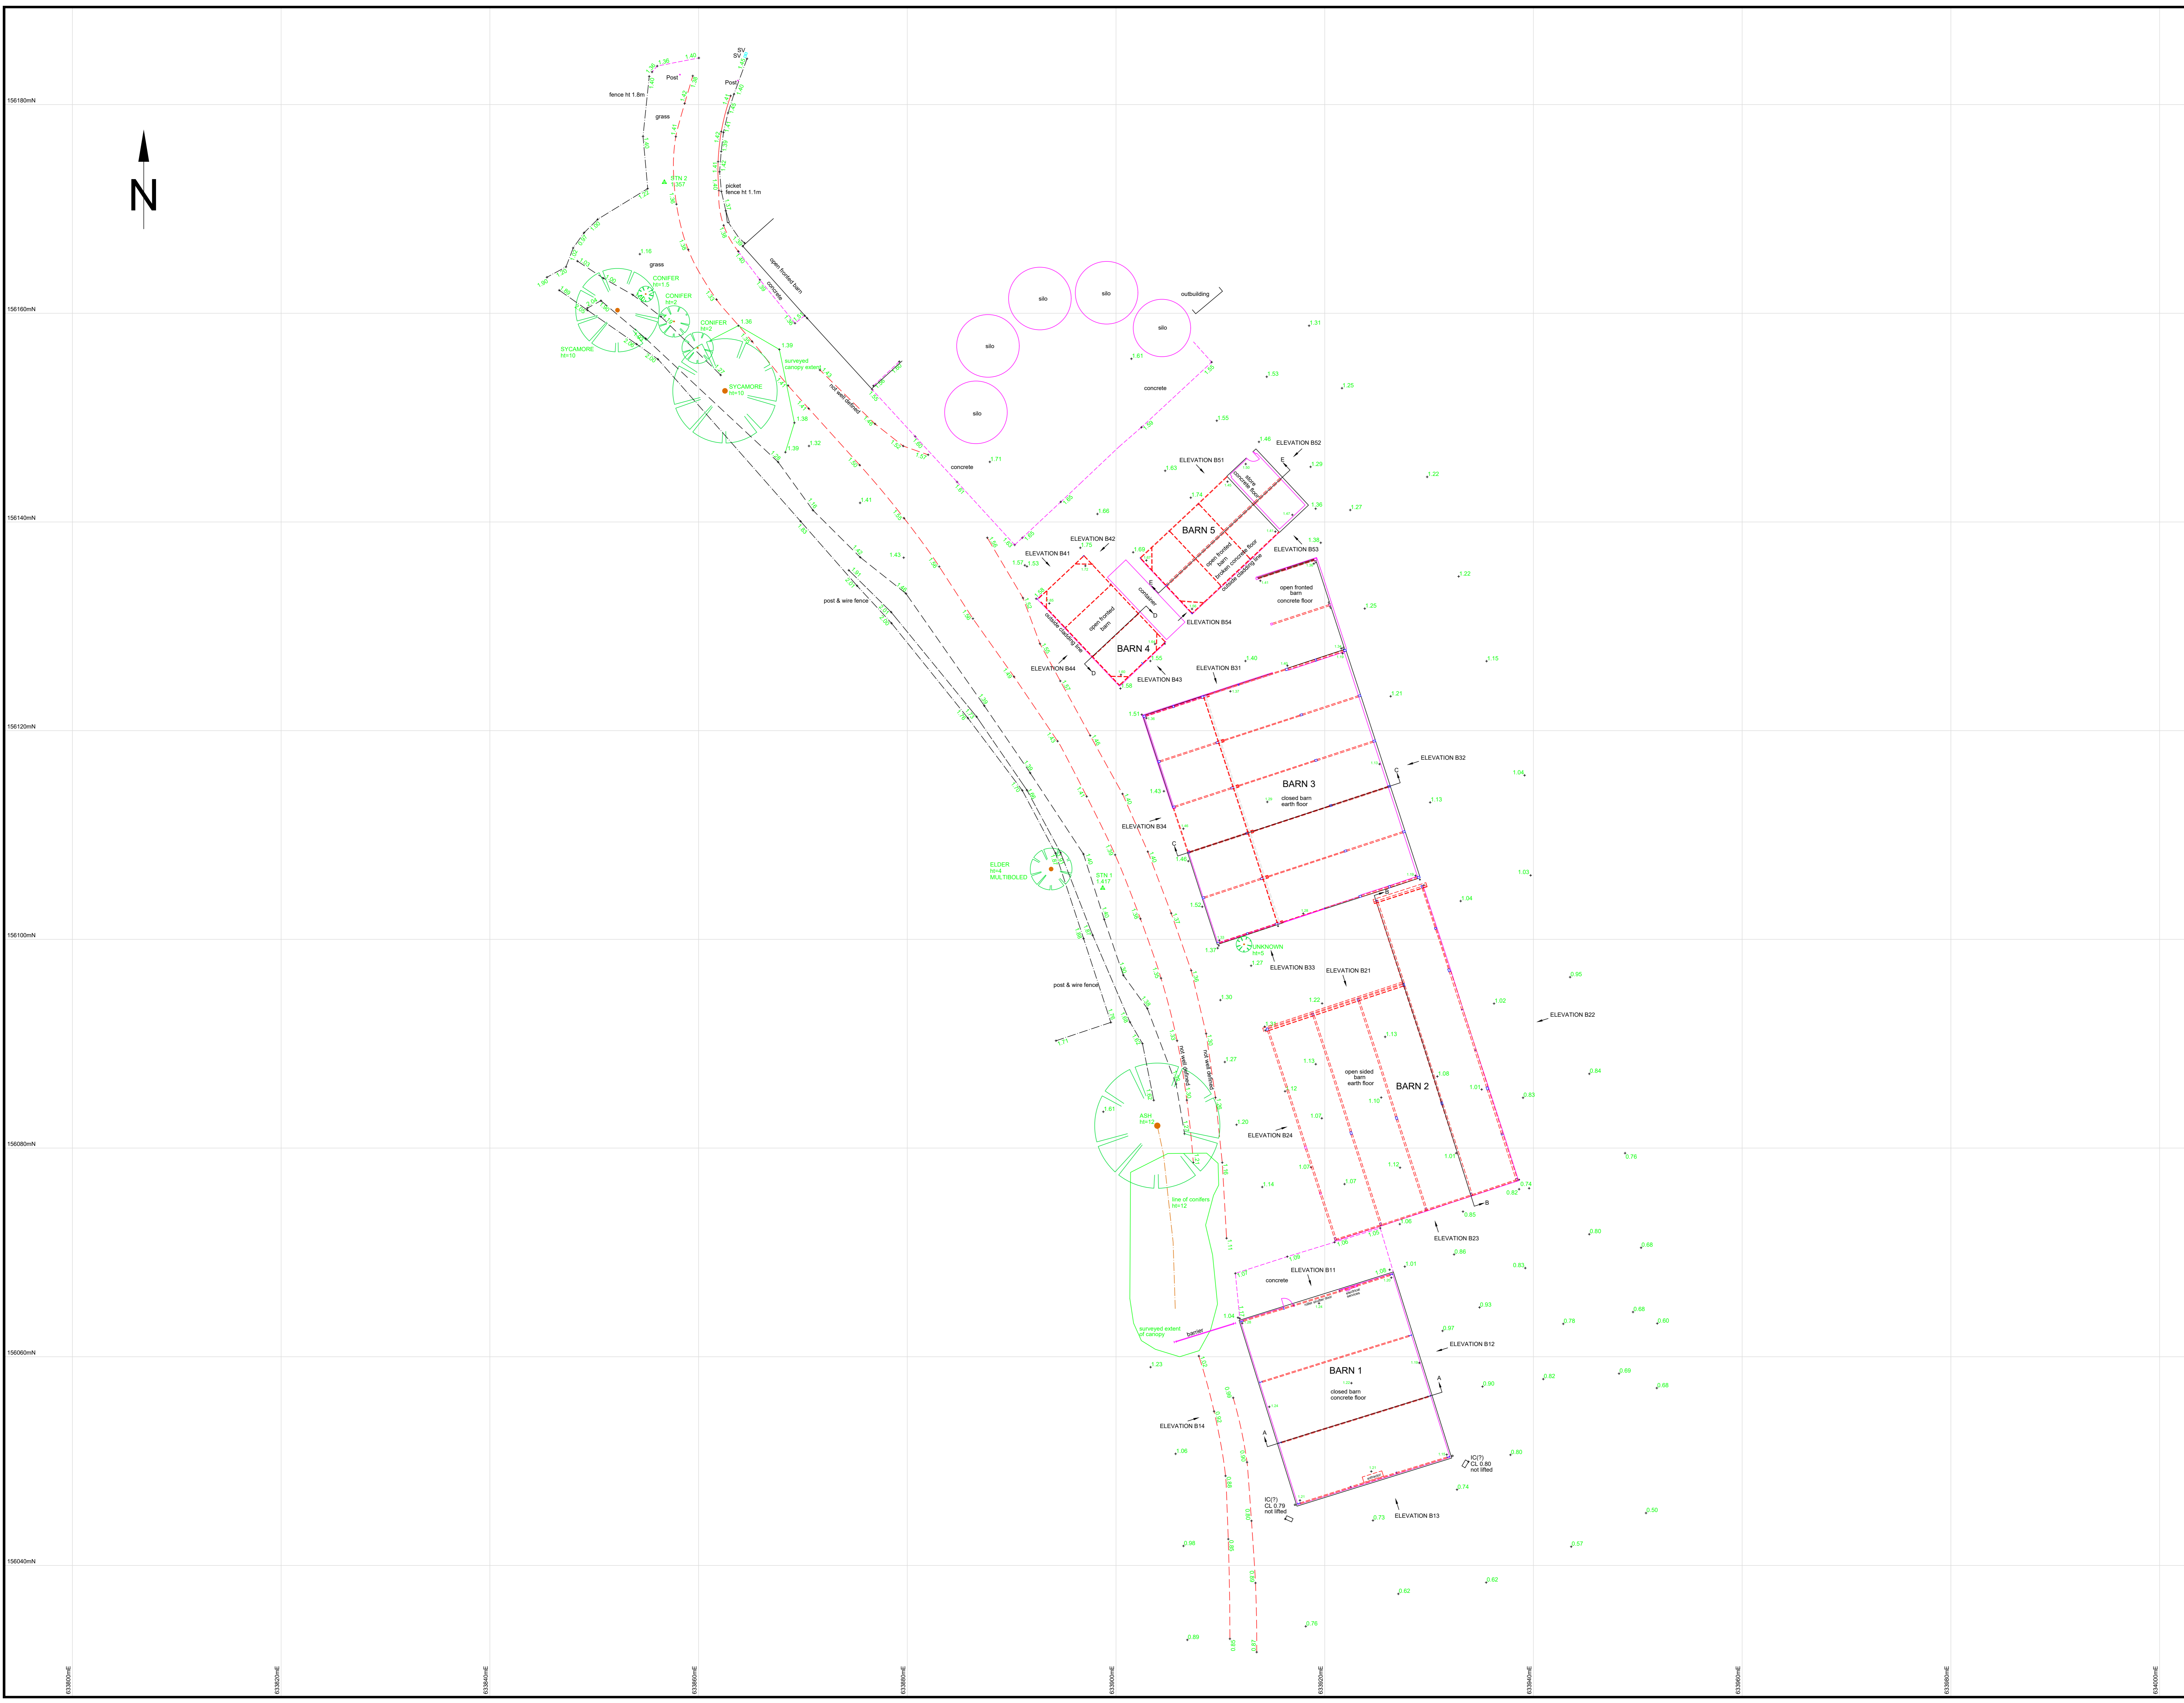

REVISION	Date	Notes
Revision A	17/11/2022	barn elevations & cross sections added.

ANsurveys Ltd
 3 Shepp Road, Sharncliffe, CTZ DWR
 Tel: 01227 710315
 email: an@ansurveys.co.uk
 www.ansurveys.co.uk

Drawing Title: TOPOGRAPHICAL SURVEY OF LAND AT MINNIS FARM, WORTH DEAL, KENT, CT14 8DQ

Client: MR & MRS ROCK

Drawing Number	1
Original Sheet Size and Scale	A0 AT 1:200
Drawn By	A.NICHOLSON
Date	11th November 2022
Revision	A