



Roller shutter door - finished grey
 Precast concrete textured face lintel
 Roughcast render finish, painted off white

NORTH ELEVATION

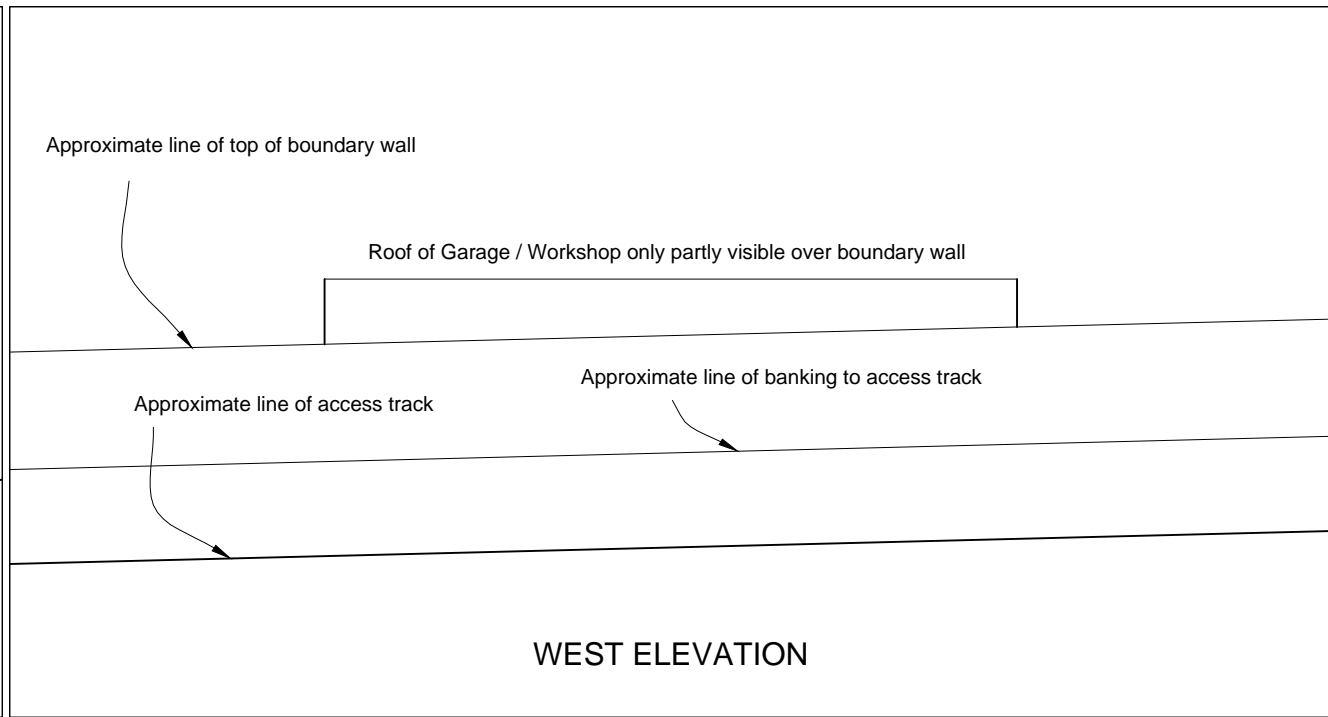


WEST ELEVATION

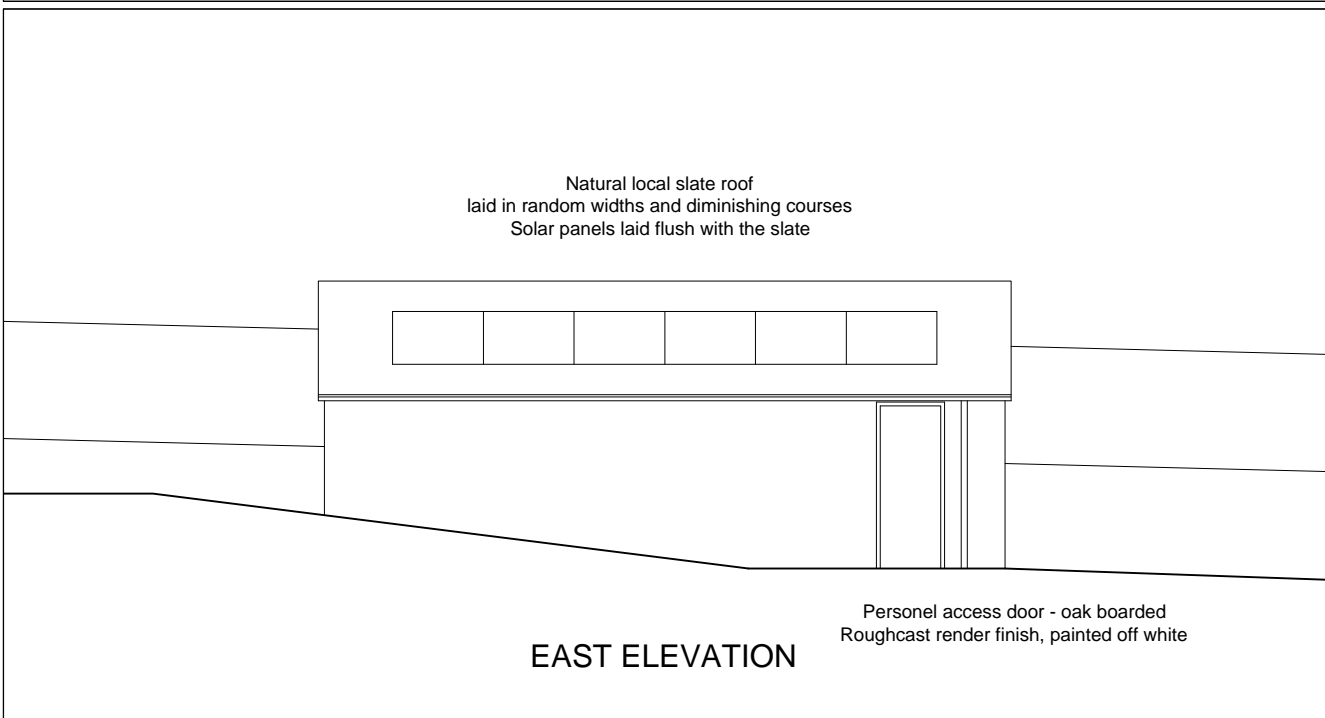



Natural local slate roof
 laid in random widths and diminishing courses
 Solar panels laid flush with the slate

Personel access door - oak boarded
 Roughcast render finish, painted off white

EAST ELEVATION

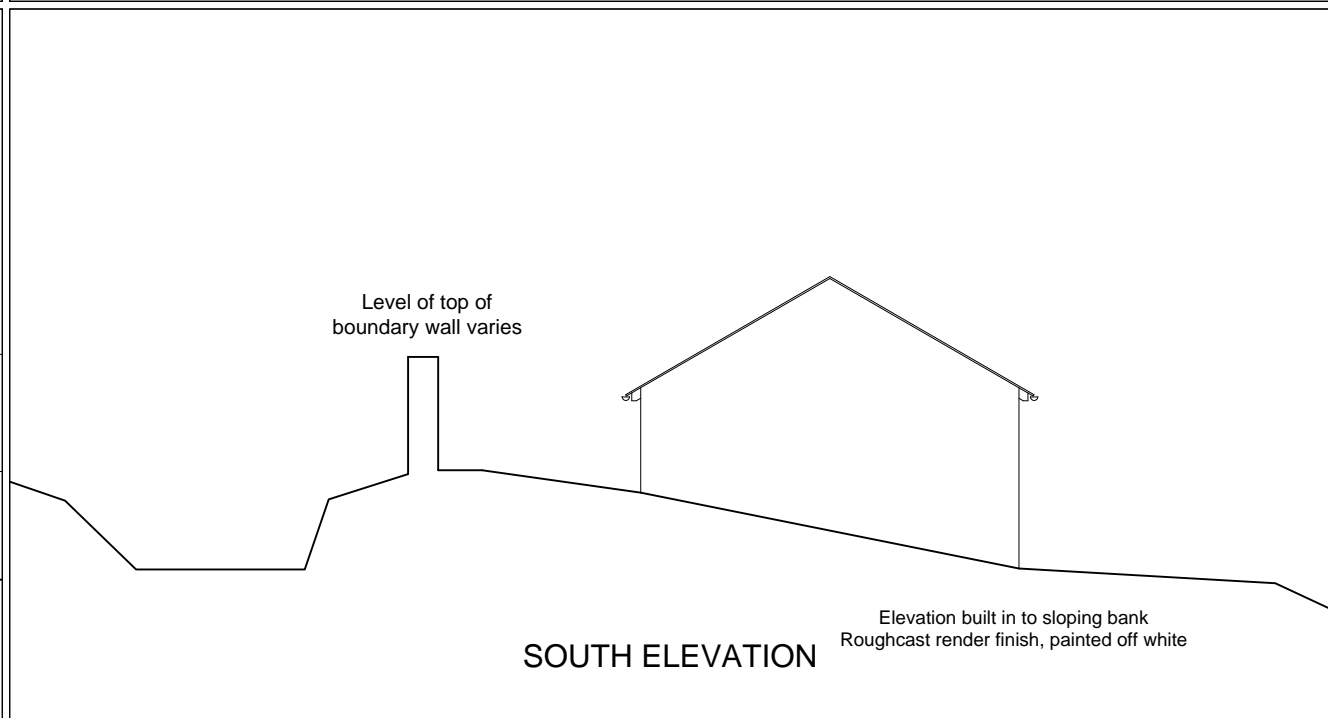


SOUTH ELEVATION

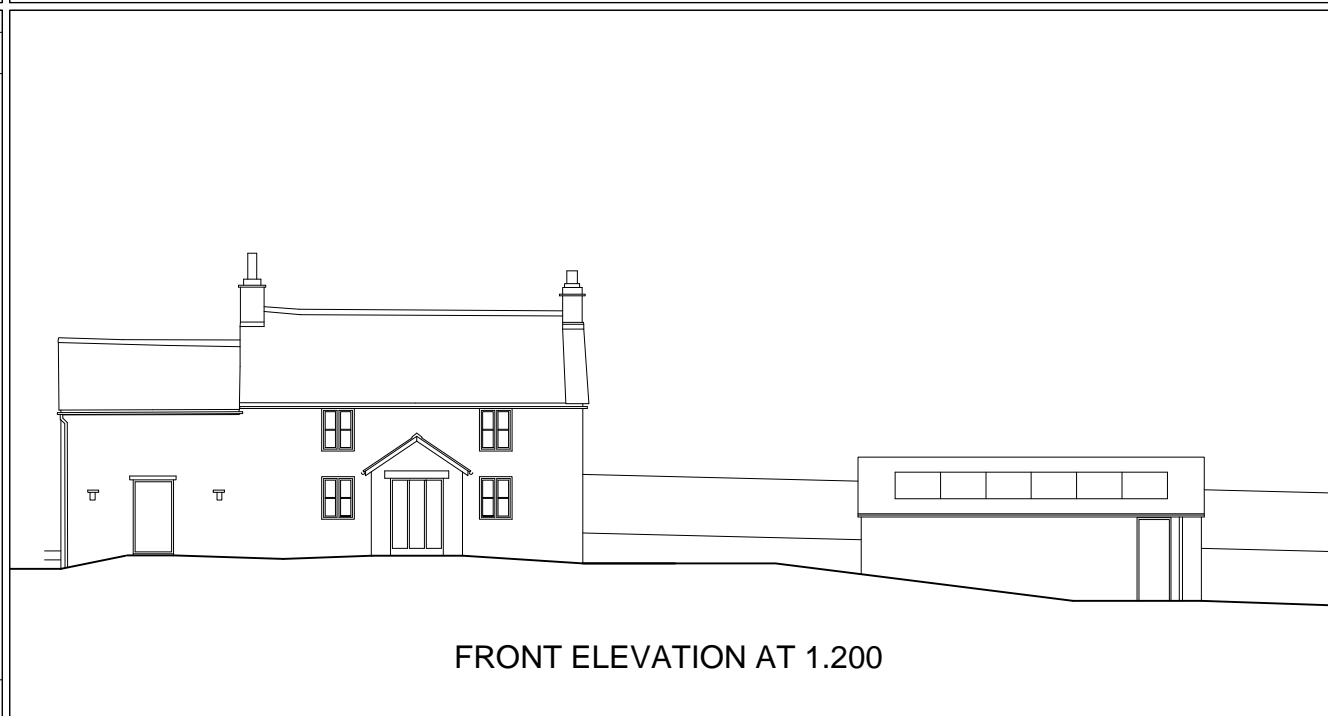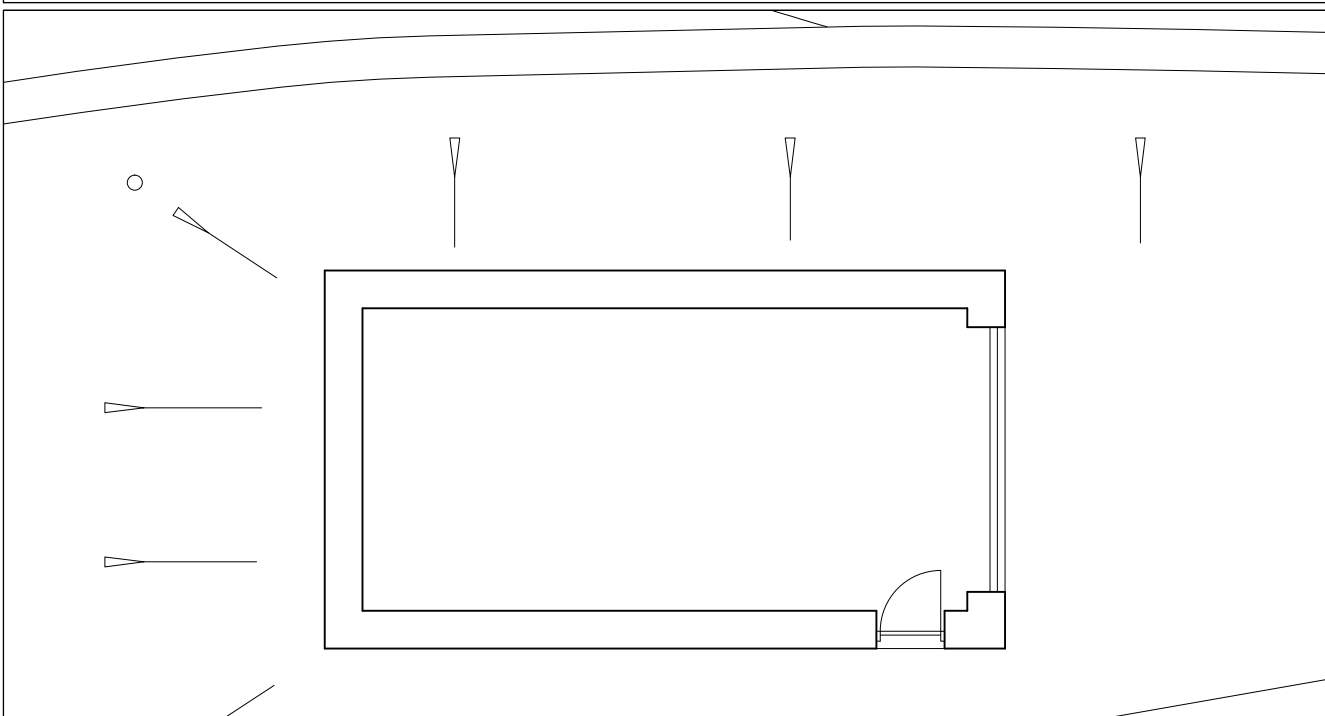

FRONT ELEVATION AT 1.200

NOTES

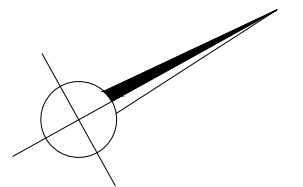

1 2 3 4 5 M

Autocad drawing - from file 527001 Layout 03

Client: Tim and Gill Jackson

Paul Grout Associates
 01539 741199

BLACKCLEUGH, SPARTYLEA
 NE47 9UP

GARAGE & WORKSHOP
 AS PROPOSED

Scale: 1.100(A3) Drwg: 527/ **03D**