



NOTES

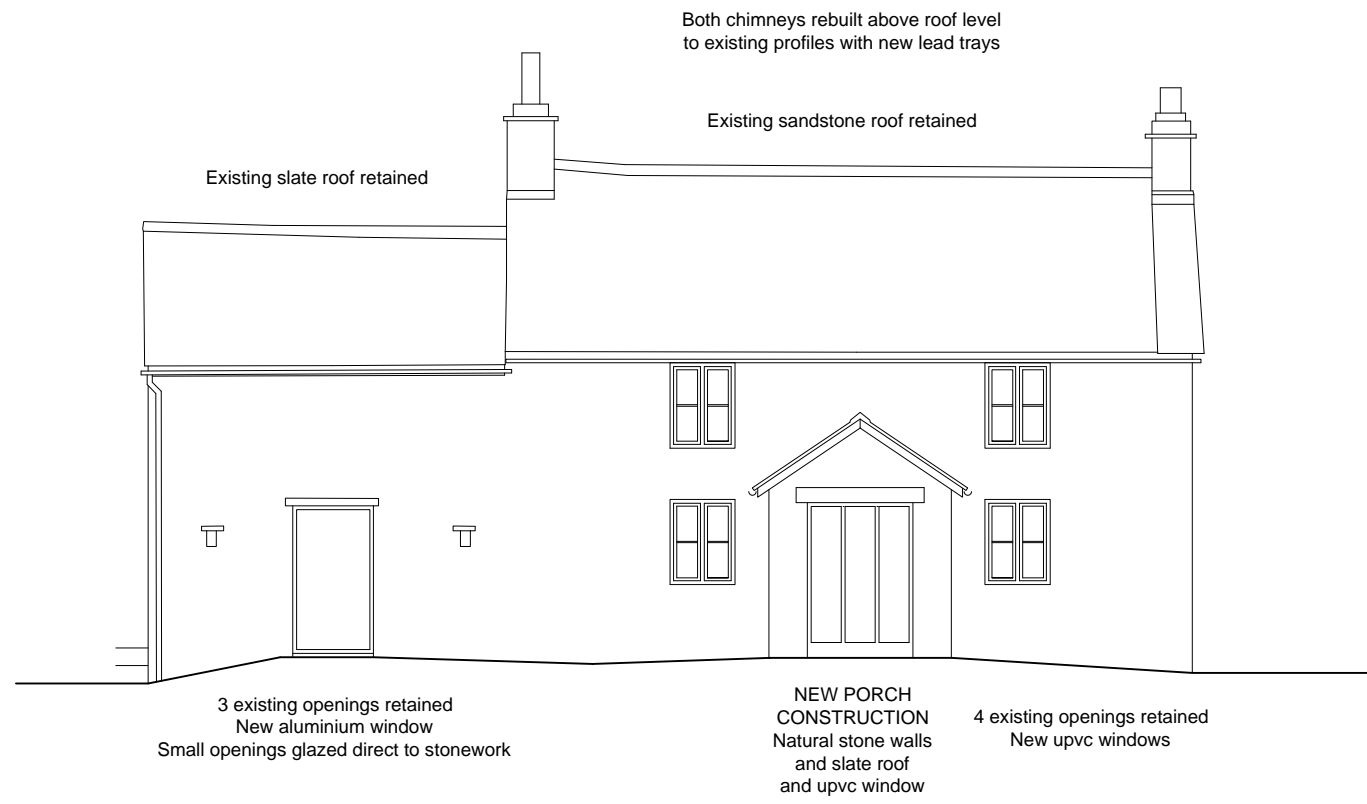


EAST ELEVATION




NORTH ELEVATION

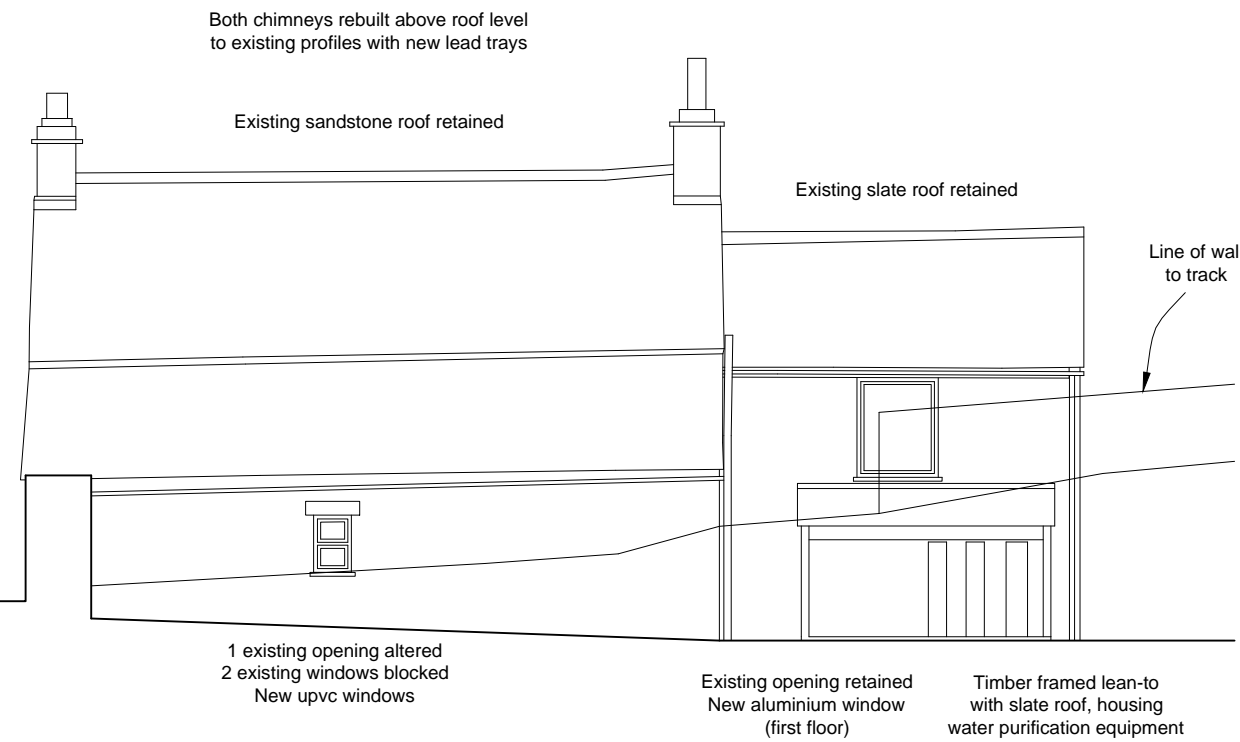

WEST ELEVATION

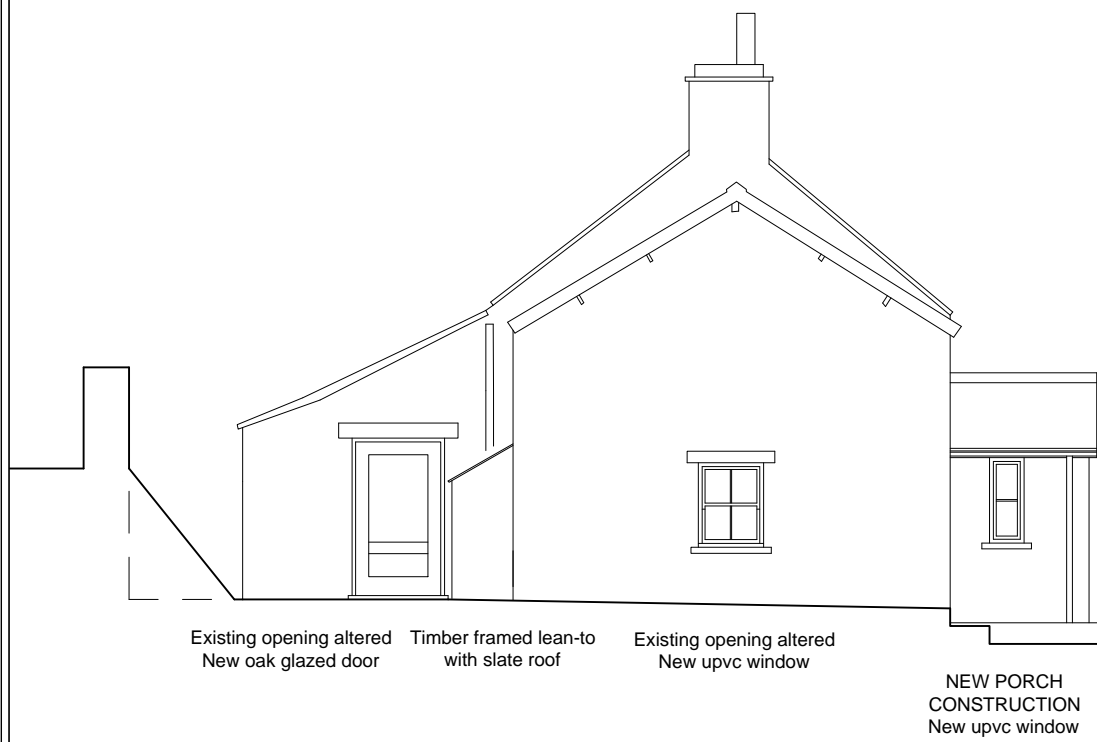

SOUTH ELEVATION

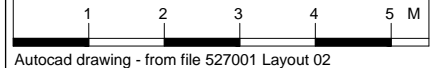

Autocad drawing - from file 527001 Layout.02

Client: Tim and Gill Jackson

Paul Grout Associates
01539 741199

BLACKCLEUGH, SPARTYLEA
NE47 9UP

ELEVATIONS
AS PROPOSED

Scale: 1.100(A3) Drwg: 527/ 02D