



NOTES

NEW TREES SUPPLIER
 The new trees will be obtained from Cheviot Trees, Berwick upon Tweed.

DRAINS
Drain 1 - Main Drain
 A 150 mm dia french drain. This connects the track at the top to the beck at the bottom of the site.

Drain 2 - Stable Drain
 A 100 mm dia french drain to all 4 sides of the Stable slab. A second 100 mm dia french drain located just below the Stables then connects to the Main Drain (Drain 1).

Drain 3 - Sewage Plant Drain
 A 100 mm dia french drain that connects the sewage treatment plant to the Main Drain (Drain 1).

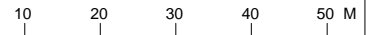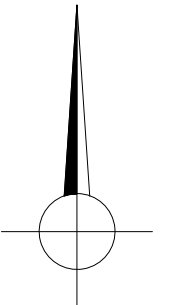

Autocad drawing - from file 527001 Layout SP01

Client: Tim and Gill Jackson

Paul Grout Associates
 01539 741199

BLACKCLEUGH, SPARTYLEA
 NE47 9UP

SITE PLAN
 AS PROPOSED

Scale: 1:1000(A3)Drwg:527/SP01E