


Queen Elizabeth Grammar School


Creation of an AGP

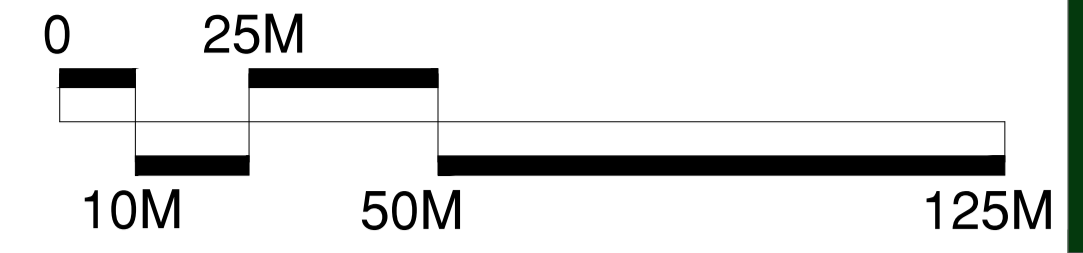


SSU
SURFACING SOLUTIONS LTD
Office: 2, Longwood House,
Wentworth Road, Springfield, LE19 9WY
01530 400 012

CONSULTANTS
SURFACING SOLUTIONS LTD
Office: 2, Longwood House,
Wentworth Road, Springfield, LE19 9WY
01530 400 012


1. ALL DIMENSIONS TO BE CHECKED ON SITE PRIOR TO COMMENCEMENT OF WORKS.
2. THIS DRAWING IS COPYRIGHT TO SURFACING SOLUTIONS LTD.
3. ALL PERSONNEL SHOULD BE AWARE OF THE HEALTH AND SAFETY PLAN WHICH IS
RETAINED IN THE SITE MANAGERS OFFICE.

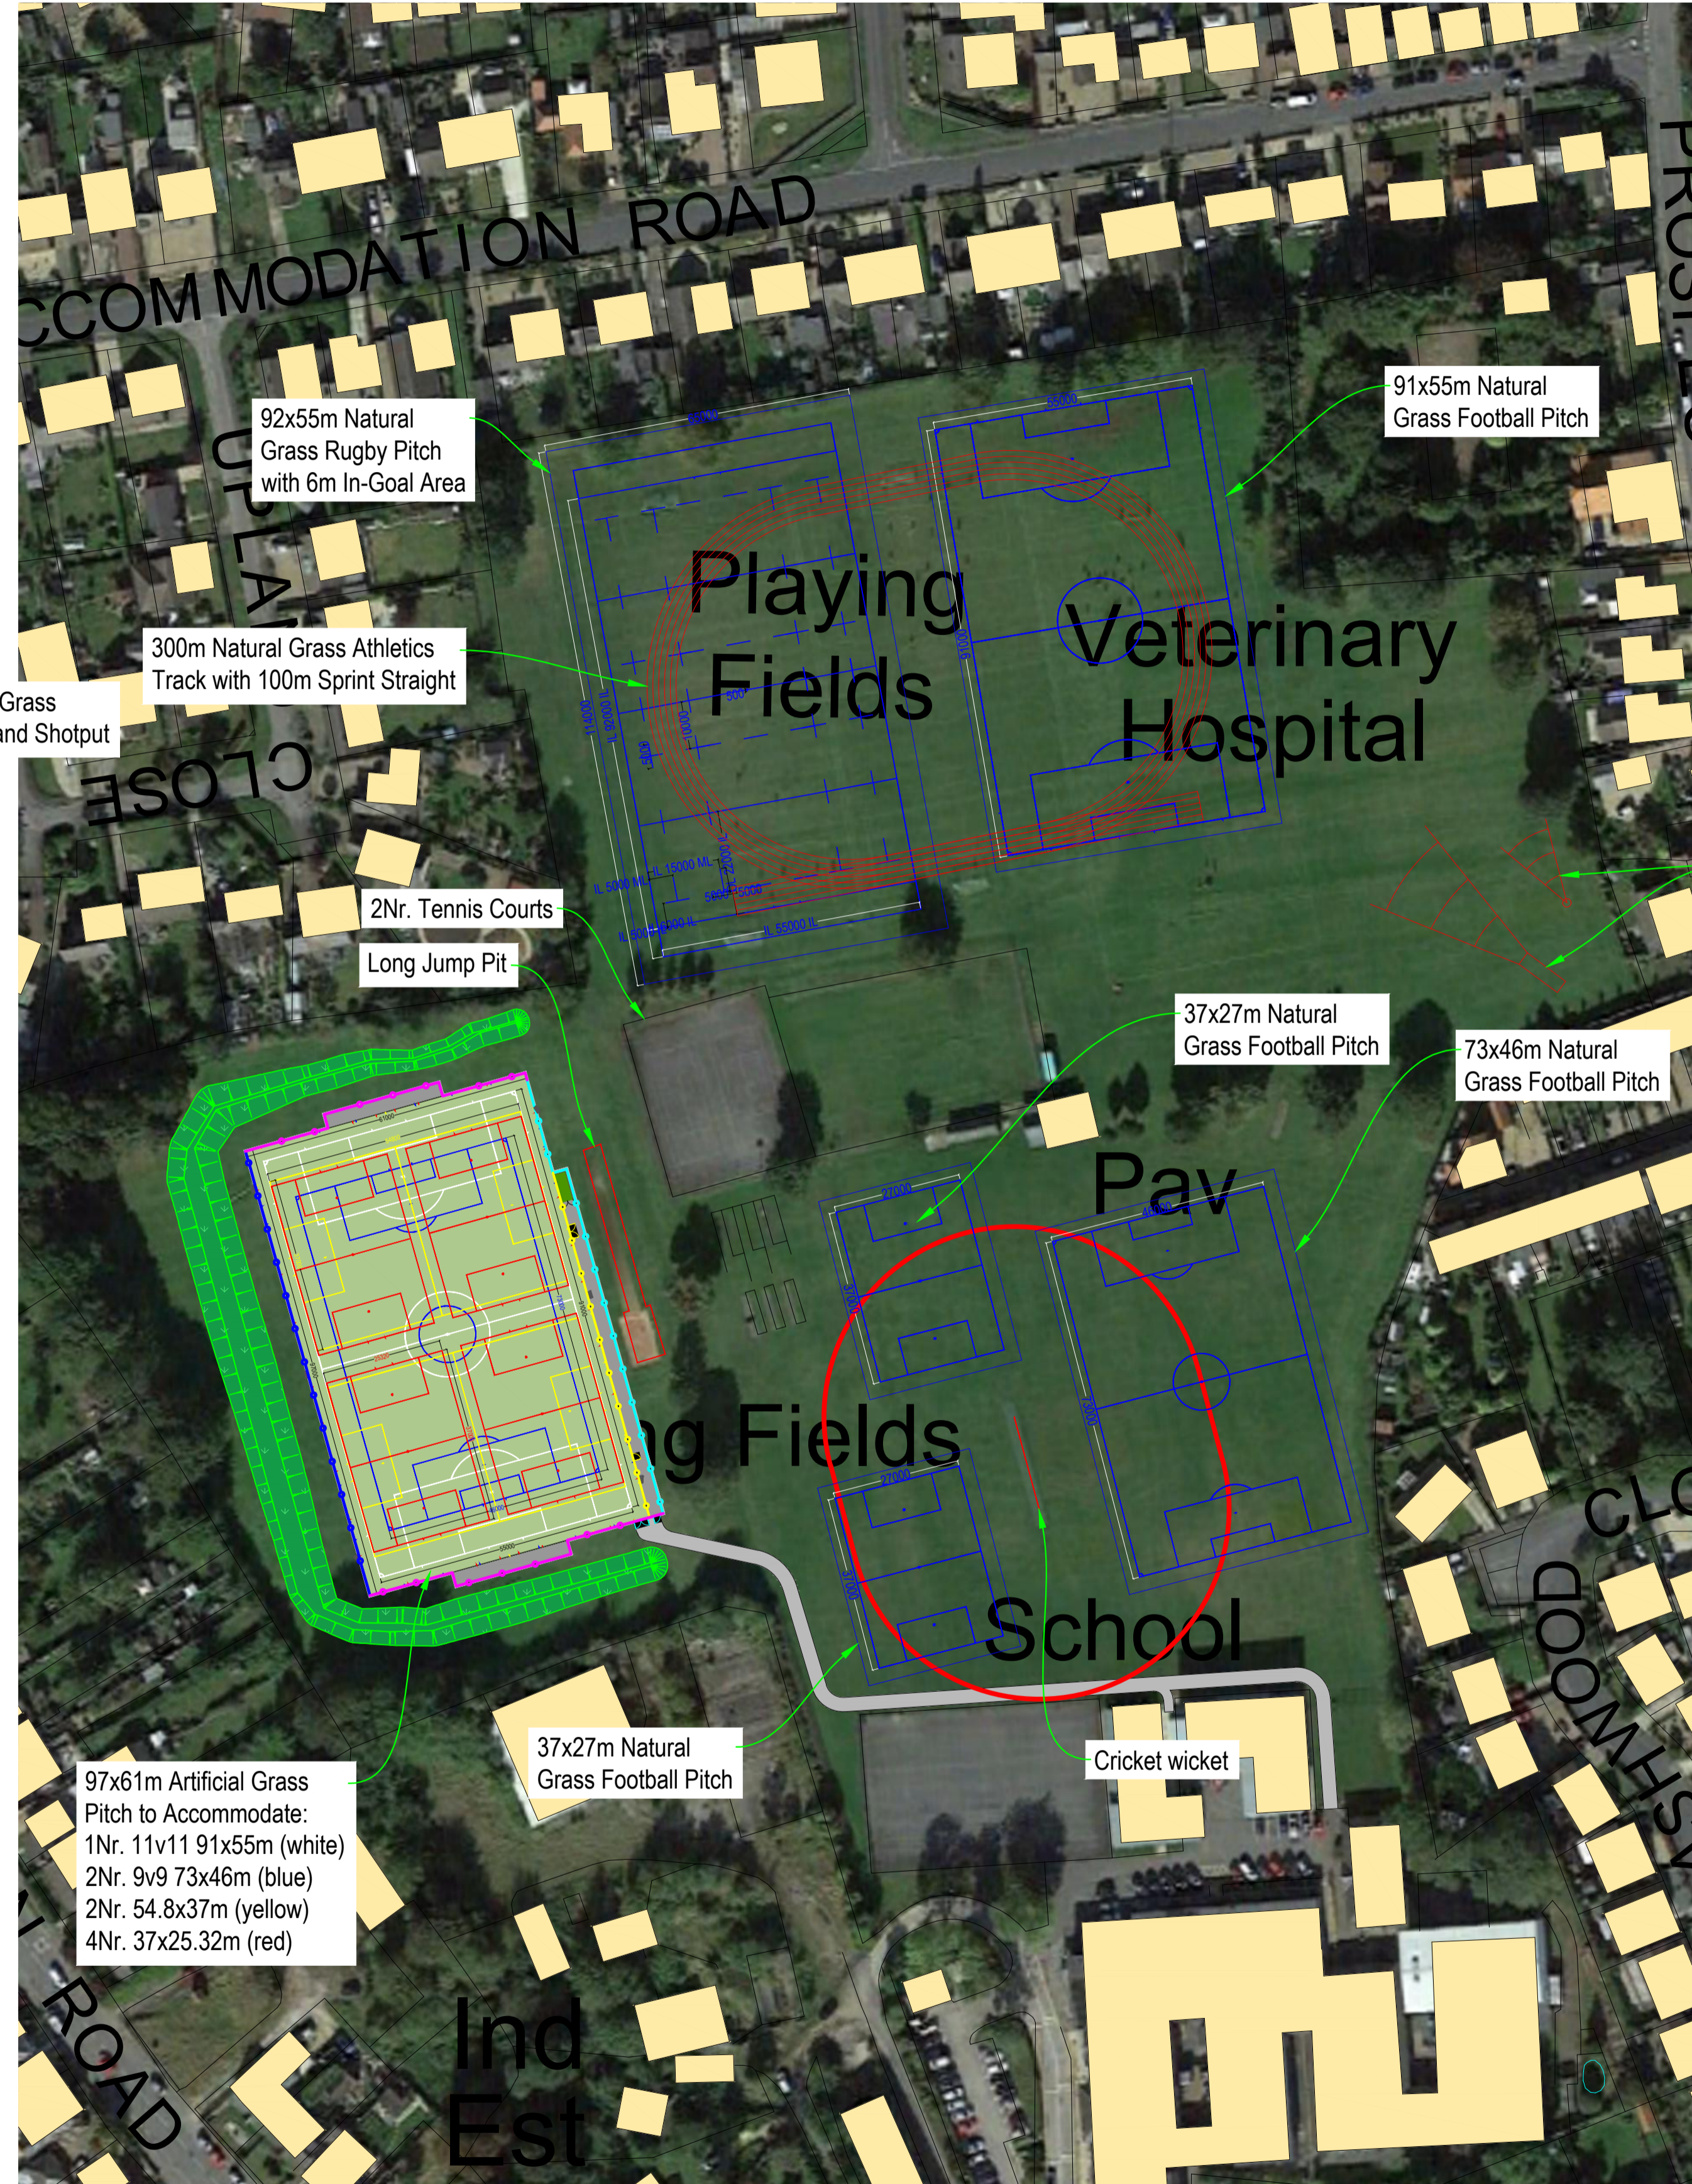

Natural Grass Javelin and Shotput

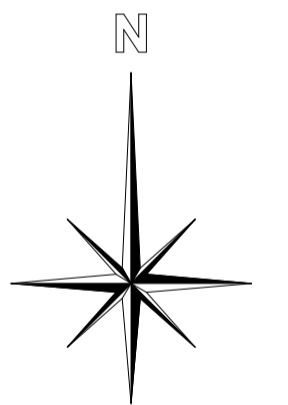

01	PLANNING ISSUE	ME	WB	15.08.23
00	PLANNING ISSUE	ME	WB	10.08.23
REV	DESCRIPTION	REV	CK	DATE

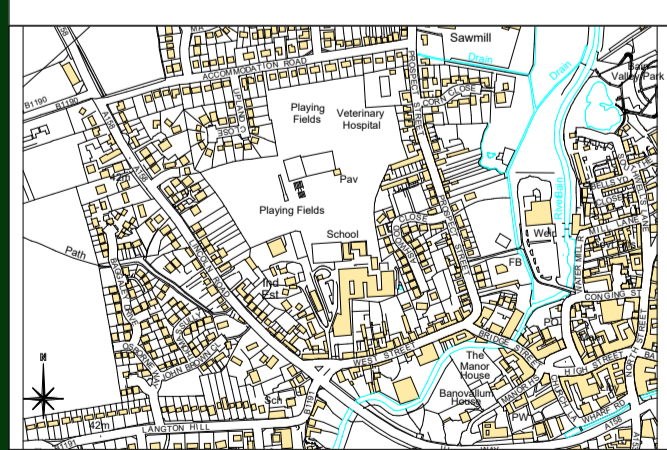

AUTHOR: ME

TITLE: Queen Elizabeth Grammar School
Creation of an AGP
Playing Field Layout

PROJECT	SCALE	SIZE
SC104	1:1000	A1
DRAWING No	REVISION	
09	01	

Existing Playing Field Layout

Proposed Playing Field Layout

Summer line markings in red winter line markings in blue