

Queen Elizabeth Grammar School


Creation of an AGP



- 1. ALL DIMENSIONS TO BE CHECKED ON SITE PRIOR TO COMMENCEMENT OF WORKS.
- 2. THIS DRAWING IS COPYRIGHT TO SURFACING STANDARDS LTD.
- 3. ALL PERSONNEL SHOULD BE AWARE OF THE HEALTH AND SAFETY PLAN WHICH IS RETAINED IN THE SITE MANAGERS OFFICE.



00	PLANNING ISSUE	ME	WB	23.08.23
REV	DESCRIPTION	REV	CK	DATE

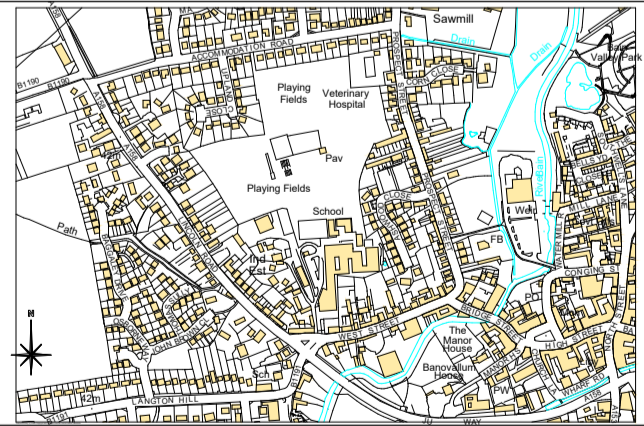

AUTHOR
ME

TITLE
Queen Elizabeth Grammar School
Creation of an AGP
Proposed Visuals 2

PROJECT	SCALE	SIZE
SC104	N.T.S.	A1
DRAWING No	REVISION	
12	00	