


Notes :

This drawing has been prepared in accordance with BS 5837:2012.

This drawing is intended to be printed and used in colour only, and for no purpose other than the consideration of trees in accordance with BS 5837.

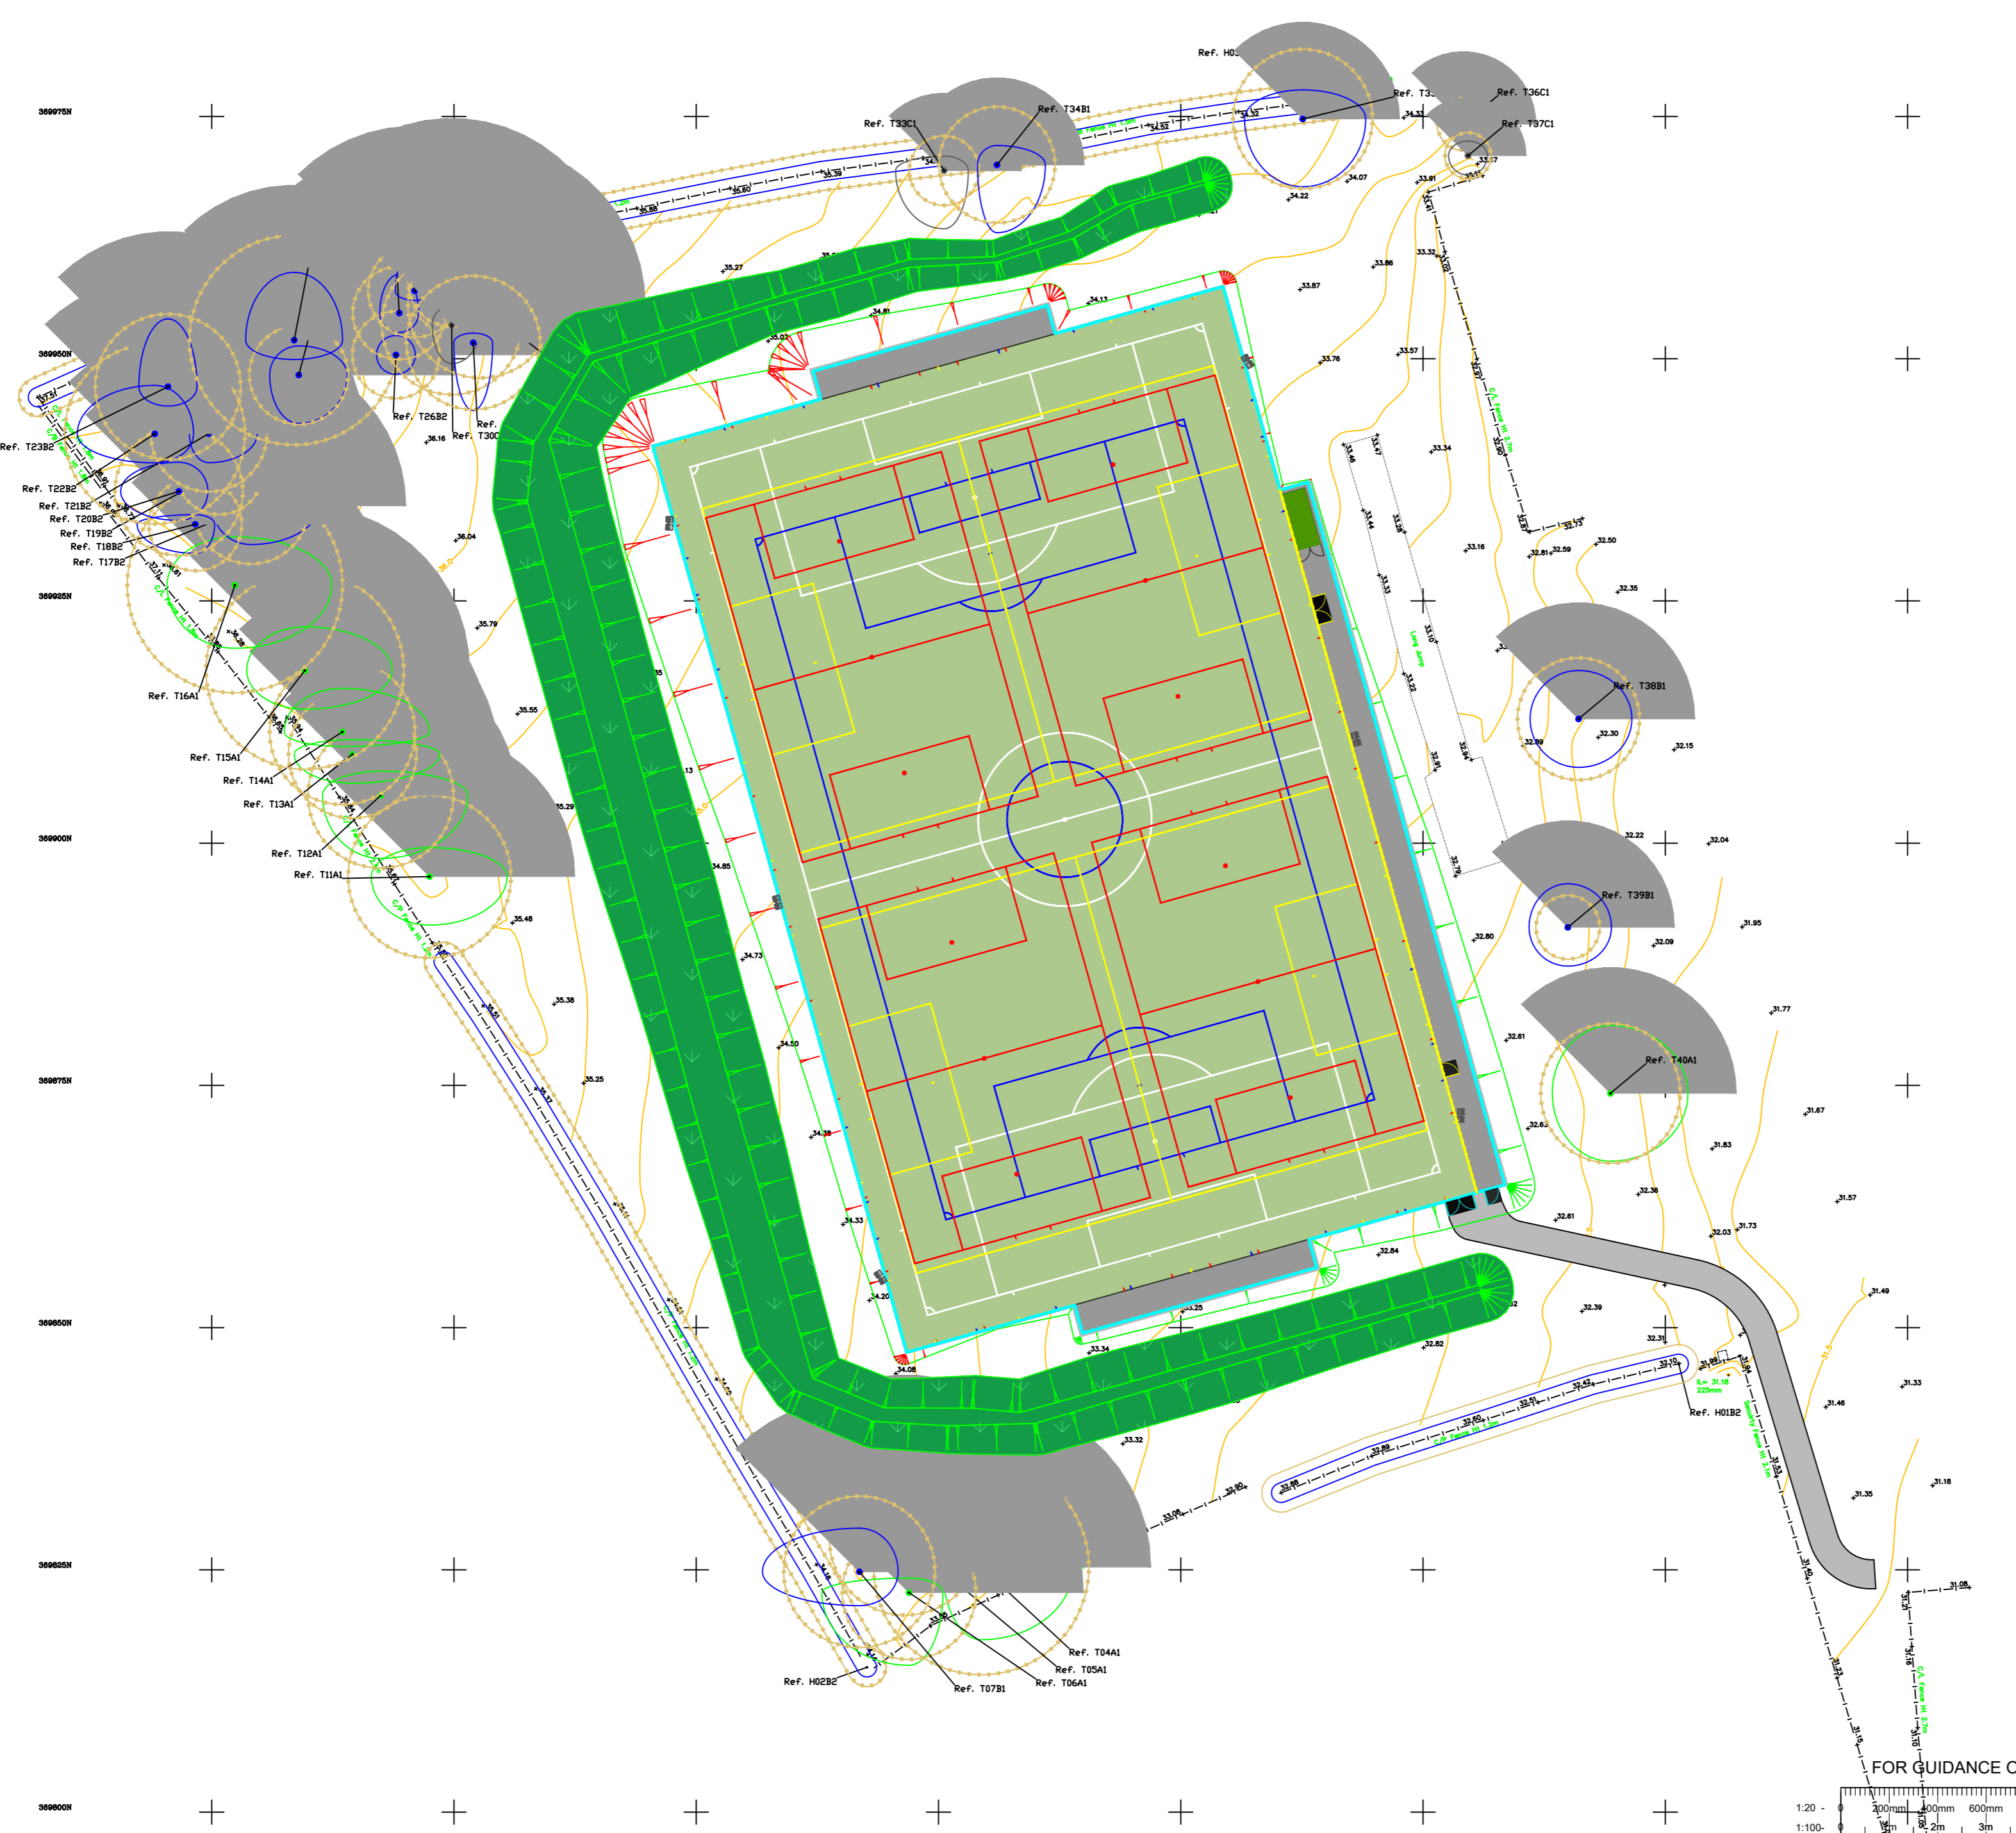

BS5837:2012 Cascade chart for tree quality assessment

Category & Definition	Criteria (including subcategories where appropriate)	Identification on plan
Trees unsuitable for retention		
Category U		
Trees to be considered for retention		
Category A		
Category B		
Category C		

KEY

- Root Protection Area (RPA)
- Tree Stem
- T1 Tree No.
- Tree Shadow

Rev	Details	Date	Checked By

Drawing Number **AEL-18793-TSP**

Apex Environmental Ltd
 3 Lawrence Way, Lichfield, WS13 6RD
 TEL: 0121 249 1235
 e-mail: info@ael-treeconsultants.co.uk
 web: www.ael-treeconsultants.co.uk

Client **Surfacing Standards Ltd**

Project **Queen Elizabeth Grammer School, Horncastle**

Title Tree Shadow Plan					
Scale	Date	Drawn By	Checked By	Drawing Number	Revision
1:500	23/07/2023	RJH			A

THIS DRAWING IS CONFIDENTIAL AND MUST NOT BE REPRODUCED WITHOUT THE CONSENT OF APEX ENVIRONMENTAL LTD

