


Queen Elizabeth Grammar School

Creation of an AGP

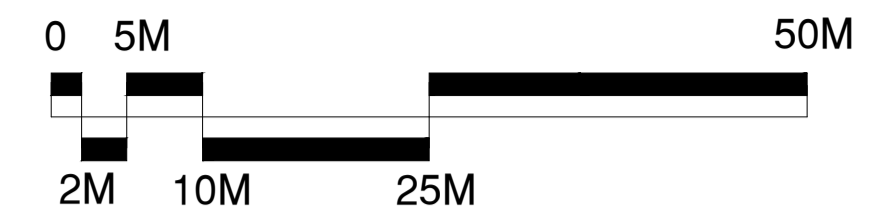


SSS
SURFACING STANDARDS LTD
Office: 2, Longwood House,
Kettlewell Road, Lippington, LE19 9WY
01535 400 012

CONSULTANTS
1. ALL DIMENSIONS TO BE CHECKED ON SITE PRIOR TO COMMENCEMENT OF WORKS.
2. THIS DRAWING IS COPYRIGHT TO SURFACING STANDARDS LTD.
3. ALL PERSONNEL SHOULD BE AWARE OF THE HEALTH AND SAFETY PLAN WHICH IS RETAINED IN THE SITE MANAGERS OFFICE.

Key

AV	Air Valve	FL	Flood Light	P/R	Post & Rail Fence
Bol	Bollard	FW	Foul Water	P/W	Post & Wire Fence
BH	Borehole	g	Gully	RE	Rodding Eye
BL	Bed Level	GV	Gas Valve	RS	Road Sign
BT	BT Cover	HL	Height	rwp	Rainwater Pipe
CATV	Cable TV Cover	IC	Inspection Chamber	SV	Stop Valve
C/B	Close Boarded Fence	IL	Invert Level	svp	Soil & Vent Pipe
C/L	Chain Link Fence	I/R	Iron Railing	SW	Surface Water
CL	Cover Level	ko	Kerb Outlet	TL	Traffic Light
Col	Column	LC	Lighting column	TP	Telegraph Pole
EI	Eisc	MH	Manhole	TW	Top of wall
ER	Earth Rod	Mkr	Marker Post	util	Unable To Lift
EP	Electricity Pole	O/H	Overhead	VP	Vent Pipe
FH	Fire Hydrant	PB	Post Box	WL	Water Level
FL	Floor Level	Po	Post	WM	Water Meter
				wo	Wash Out

Building		Bottom of Bank	
Control Station		Top of Bank	
Tree		Vegetation	
Bore Hole		Change of surface	
Gate		Fence	
		Contours	65.0
		OH Telecom	
		OH Electric	

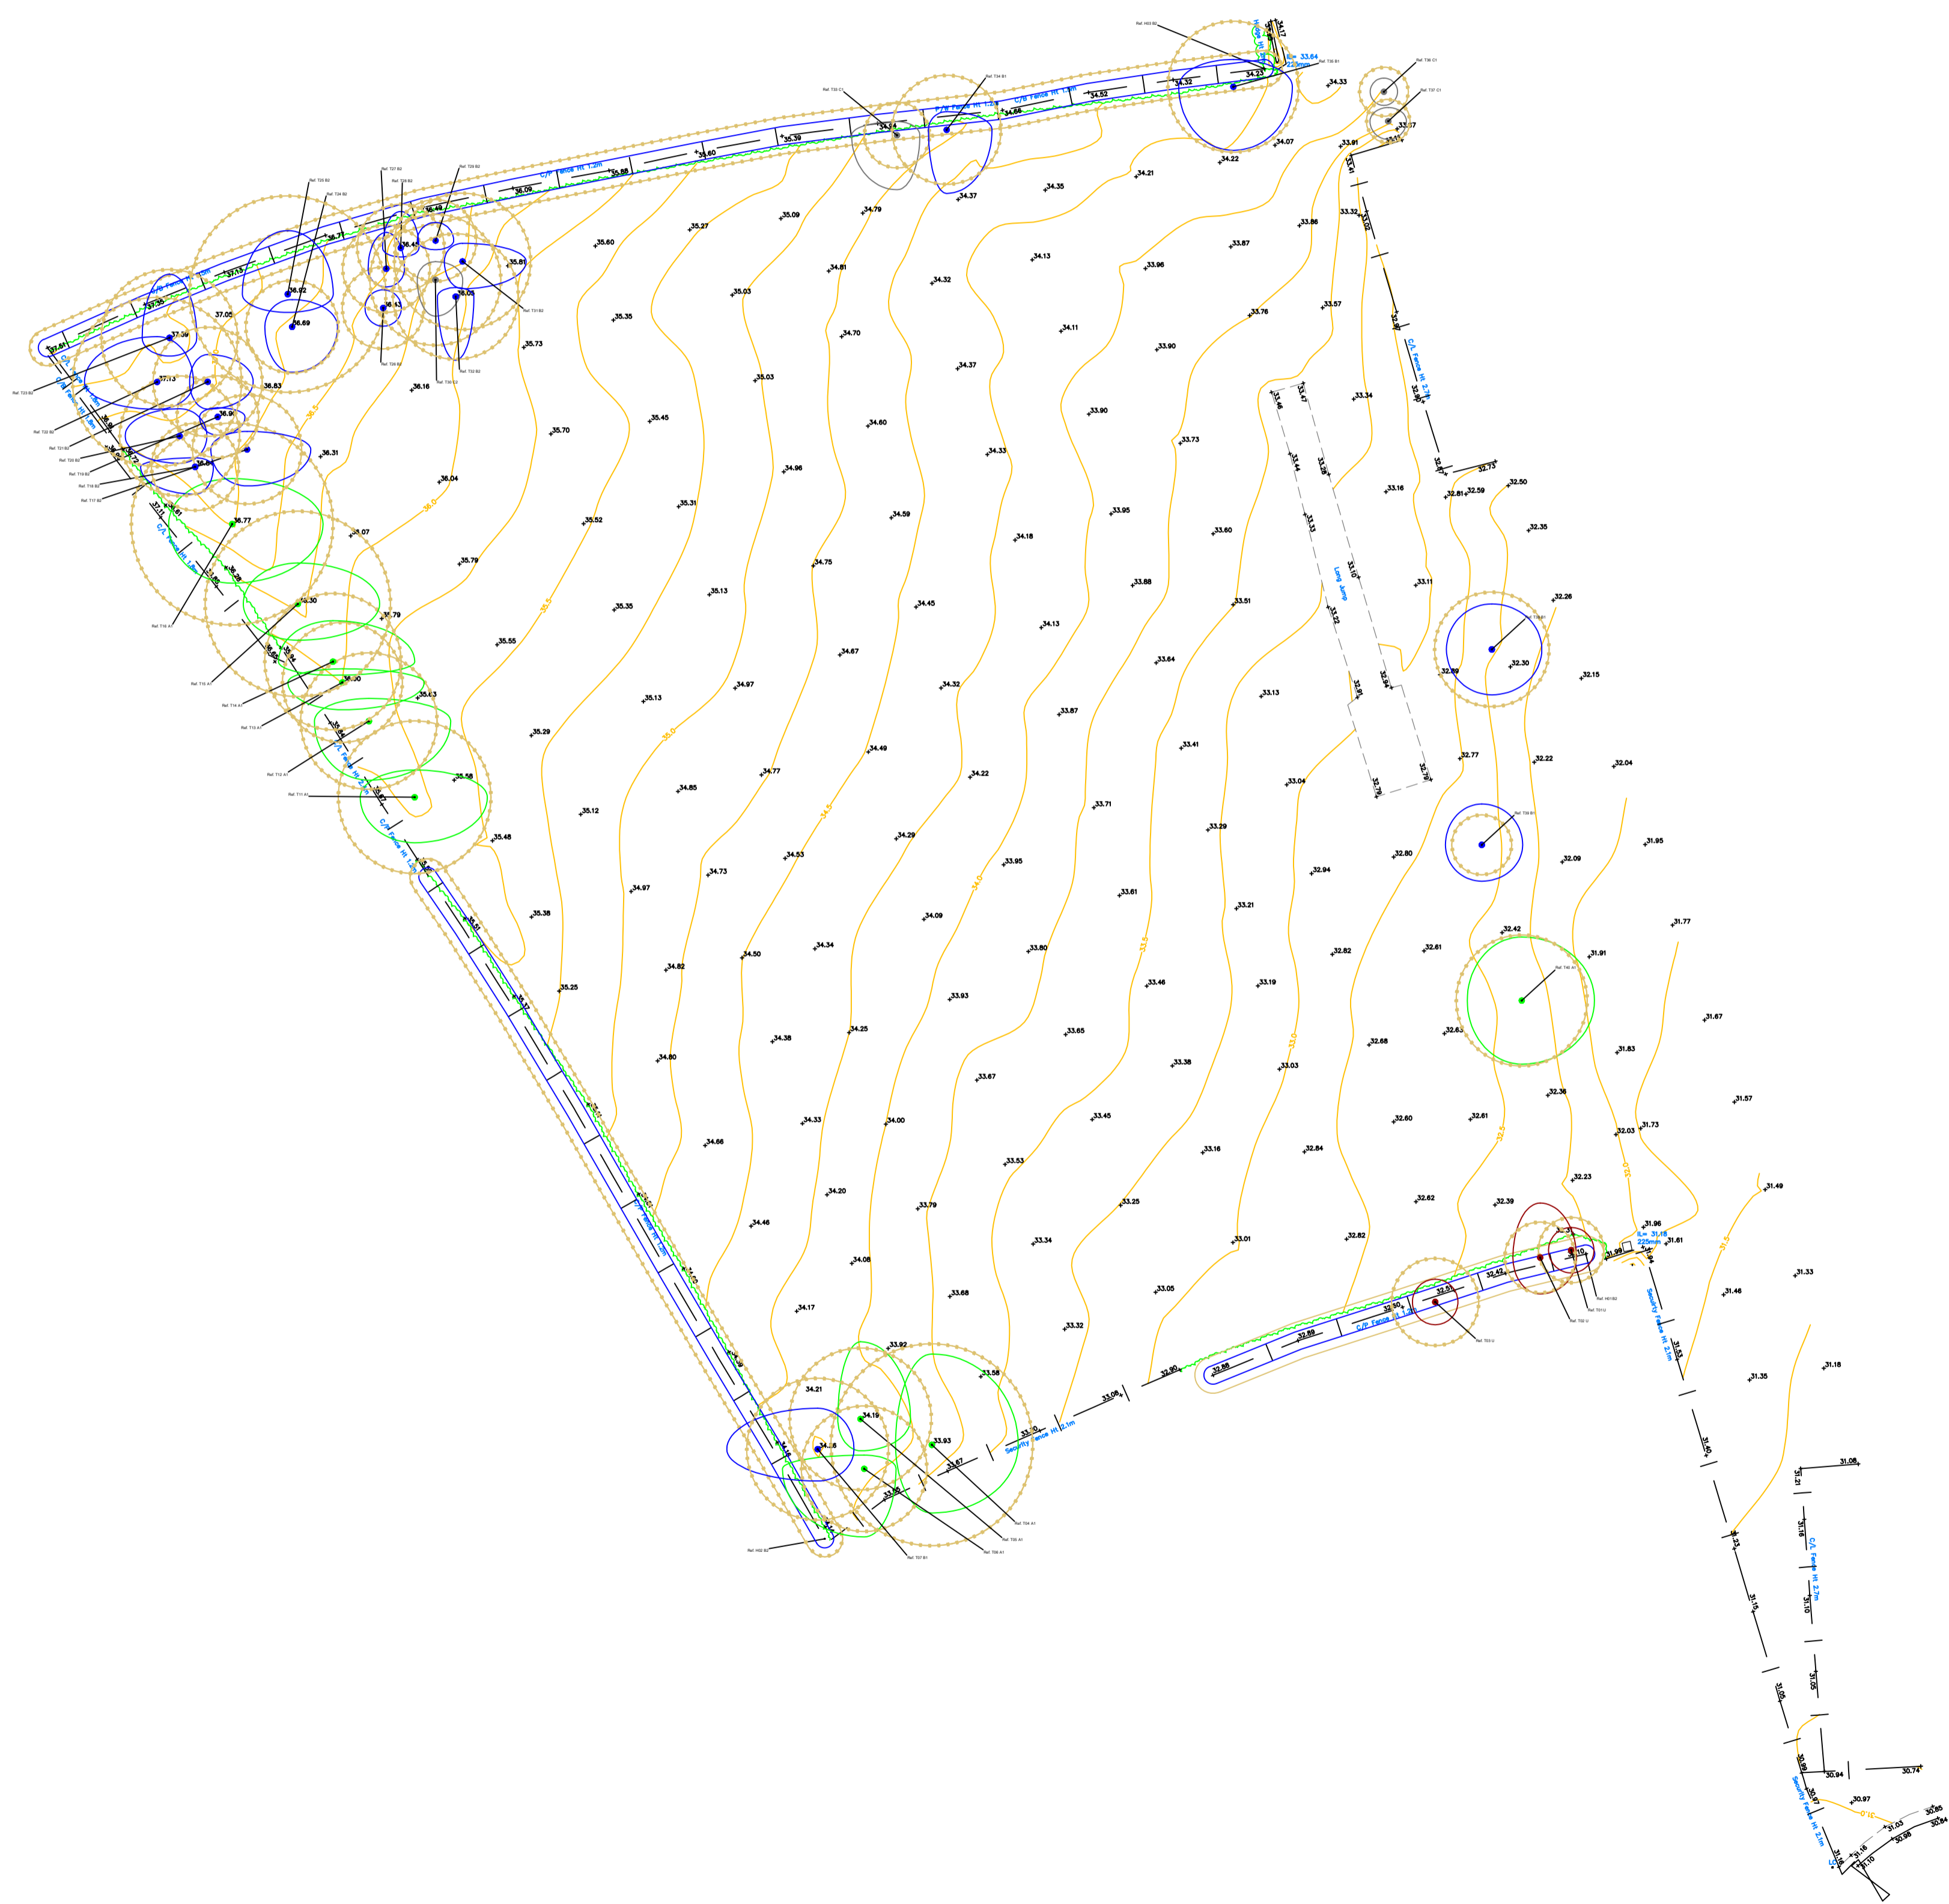

00	PLANNING ISSUE	ME	WB	10.08.23
REV	DESCRIPTION	REV	CK	DATE

S&C SLATTER

AUTHOR
ME

TITLE
**Queen Elizabeth Grammar School
Creation of an AGP
Topographical Survey**

PROJECT	SCALE	SIZE
SC104	1:500	A1
DRAWING No	REVISION	
01	00	