


# Queen Elizabeth Grammar School

Creation of an AGP

1. ALL DIMENSIONS TO BE CHECKED ON SITE PRIOR TO COMMENCEMENT OF WORKS.
2. THIS DRAWING IS COPYRIGHT TO SURFACING SOLUTIONS LTD.
3. ALL PERSONNEL SHOULD BE AWARE OF THE HEALTH AND SAFETY PLAN WHICH IS RETAINED IN THE SITE MANAGERS OFFICE.



REV	DESCRIPTION	ME	WB	24.08.23
00	PLANNING ISSUE	ME	WB	24.08.23
		REV	CK	DATE

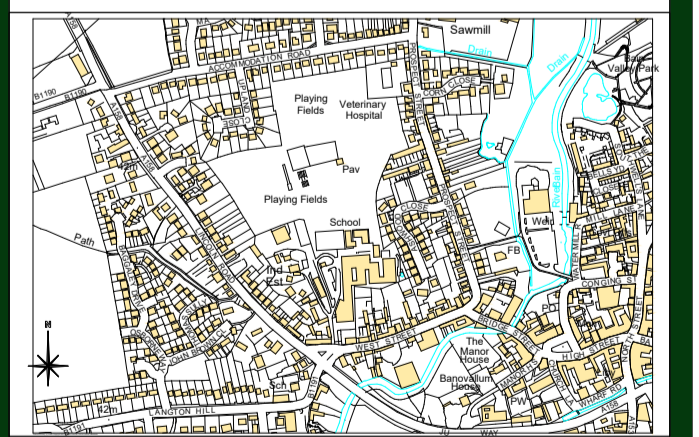

AUTHOR  
ME

TITLE  
Queen Elizabeth Grammar School  
Creation of an AGP  
Proposed Visuals 3

PROJECT	SCALE	SIZE
SC104	N.T.S.	A1

DRAWING No	REVISION
13	00