


Queen Elizabeth Grammar School

Creation of an AGP

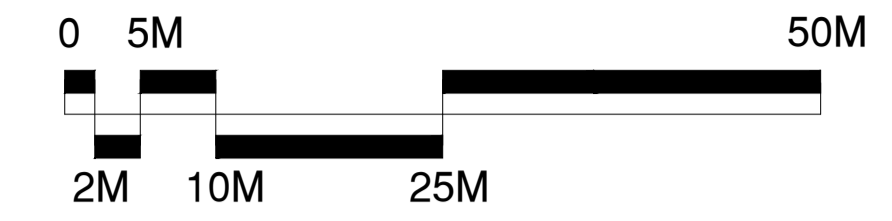

SSS
SURFACING SOLUTIONS
CONSULTANTS
Surfacing Standards LTD
Office: 1, The Grange House,
Waltham Road, Coptham, LE19 9WY
01535 400 012


1. ALL DIMENSIONS TO BE CHECKED ON SITE PRIOR TO COMMENCEMENT OF WORKS.
2. THIS DRAWING IS COPYRIGHT TO SURFACING STANDARDS LTD.
3. ALL PERSONNEL SHOULD BE AWARE OF THE HEALTH AND SAFETY PLAN WHICH IS RETAINED IN THE SITE MANAGERS OFFICE.



- Artificial Turf Playing Area
- Footpaths & Hard Standing Areas
- 4.5m High Fence Line
- 4.5m High Fence Line with 3.2m High Acoustic Fencing
- 4.5m High Fence Line with 4.0m High Acoustic Fencing
- 1.2m High Fence Line

Notes:
Line markings to accommodate:
1Nr. 11v11 91x55m (white)
1Nr. 9v9 73x46m (blue)
2Nr. 7v7 54.8x37m* (yellow)
4Nr. 5v5 37x25.32m* (red)

*Smaller than recommended size but acceptable for FA match play

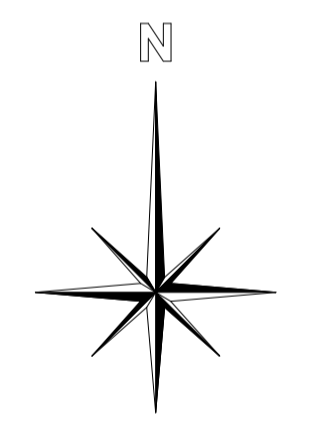

LINCOLN ROAD

Previously approved housing development S/086/01083/14 (not part of proposed scheme)

00	PLANNING ISSUE	ME	WB	30.08.23
REV	DESCRIPTION	REV	CK	DATE

S&C SLATTER

AUTHOR: ME

TITLE: Queen Elizabeth Grammar School
Creation of an AGP
Proposed Site Plan

PROJECT	SCALE	SIZE
SC104	1:500	A1

DRAWING No	REVISION
03	00