


PROPOSED GROUND FLOOR PLAN
1:100

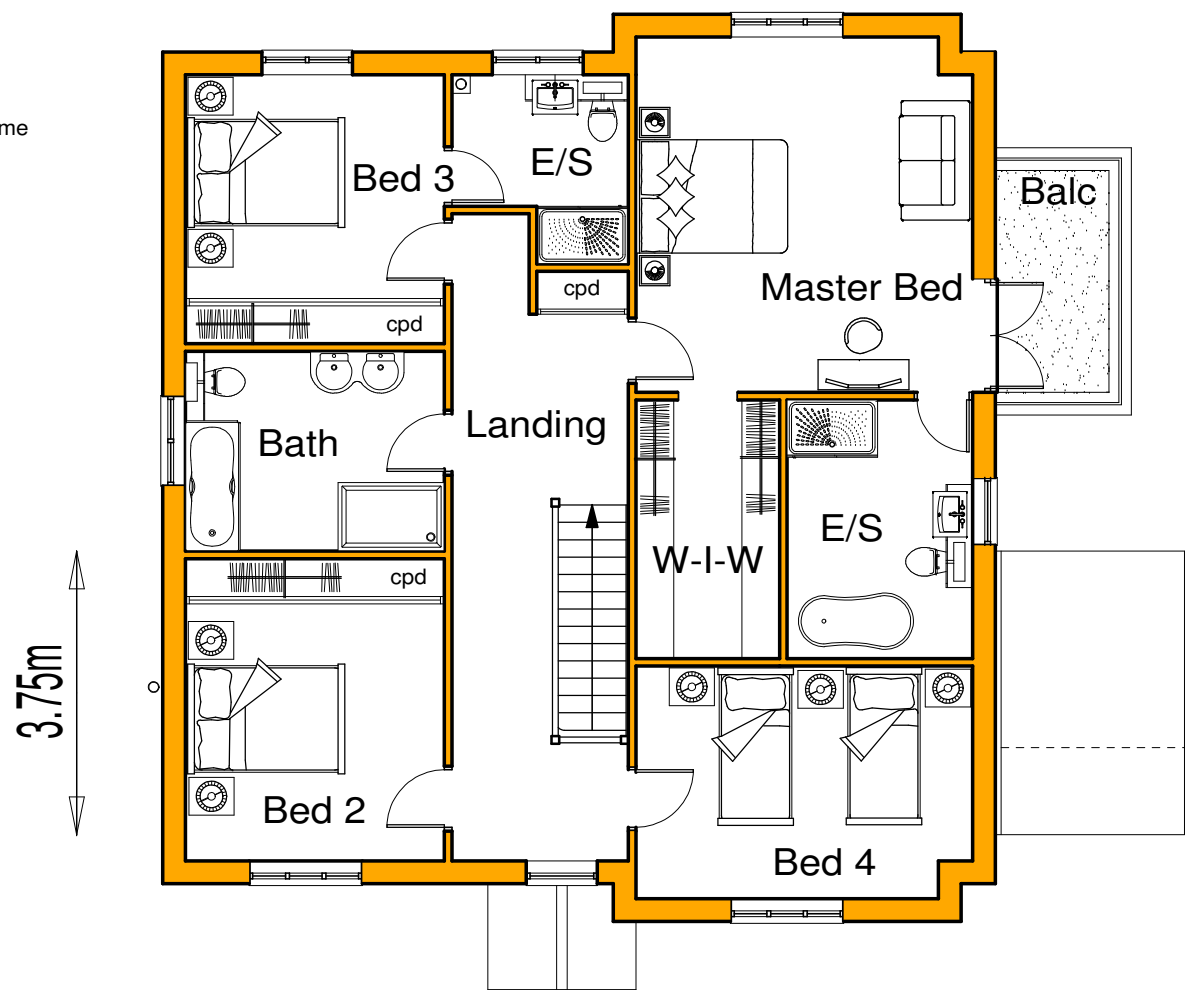


PROPOSED FIRST FLOOR PLAN
1:100


GIA = 229m²

CLIENT:
Mr. & Mrs. M. BLEAKEN


PROJECT:
**PROPOSED NEW DWELLING
LANCE COTTAGE, INGLESTONE COMMON,
INGLESTONE, GLOS.**

SCALE 1:100 @ A3

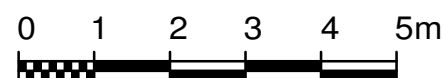



R & J CONSULTANTS
ARCHITECTURE & DESIGN



CIAT
CHARTERED PRACTICE

R & J Consultants Ltd -- Tel: 0117 9565289 -- Mob: 07775 870051
Email: richardhopkins@rjconsultants.co.uk
Website: www.rjconsultants.co.uk