



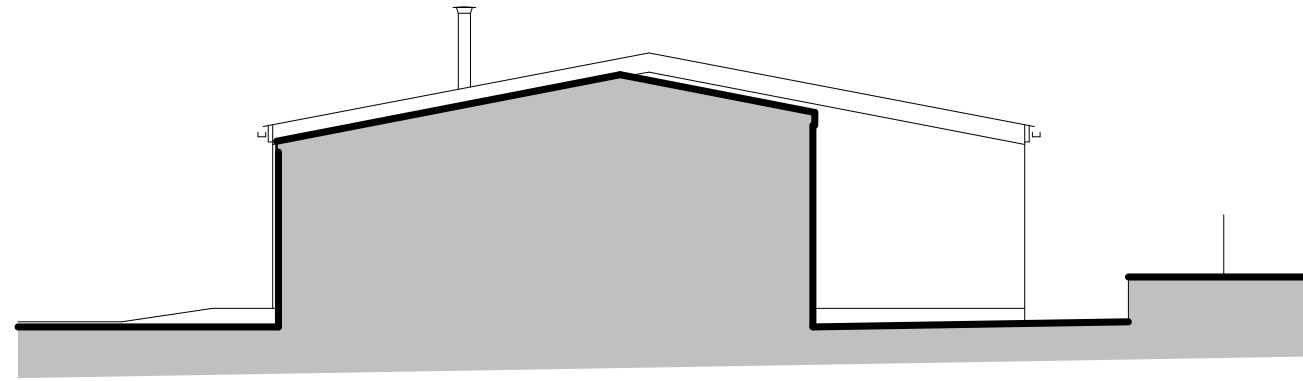


WEST ELEVATION
1:100

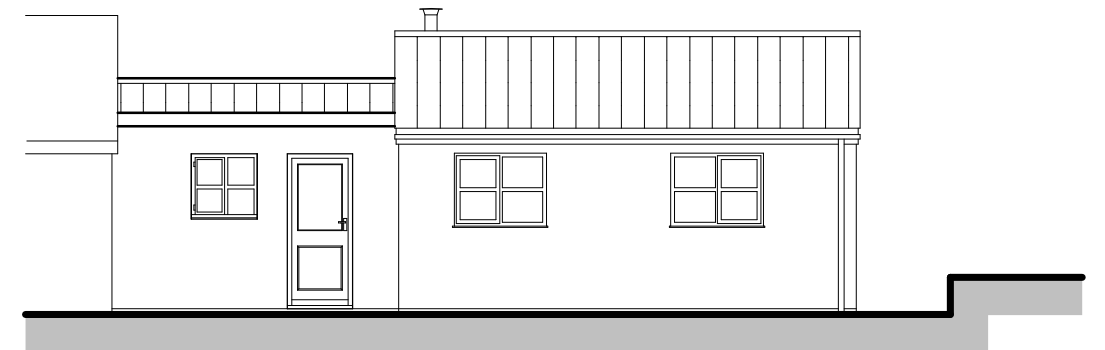


SOUTH ELEVATION
1:100



EAST ELEVATION
1:100

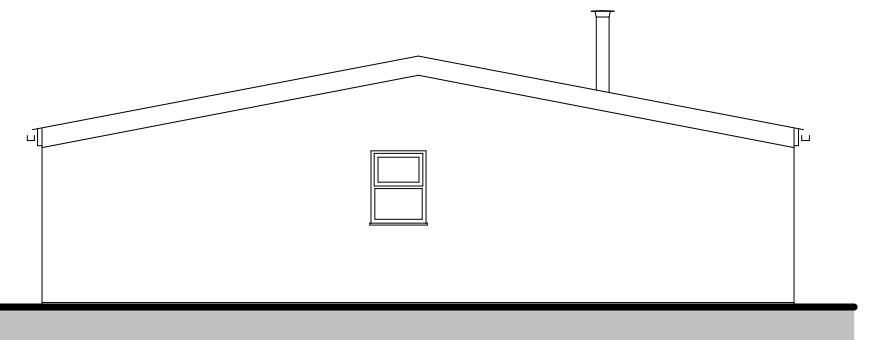


NORTH ELEVATION
1:100

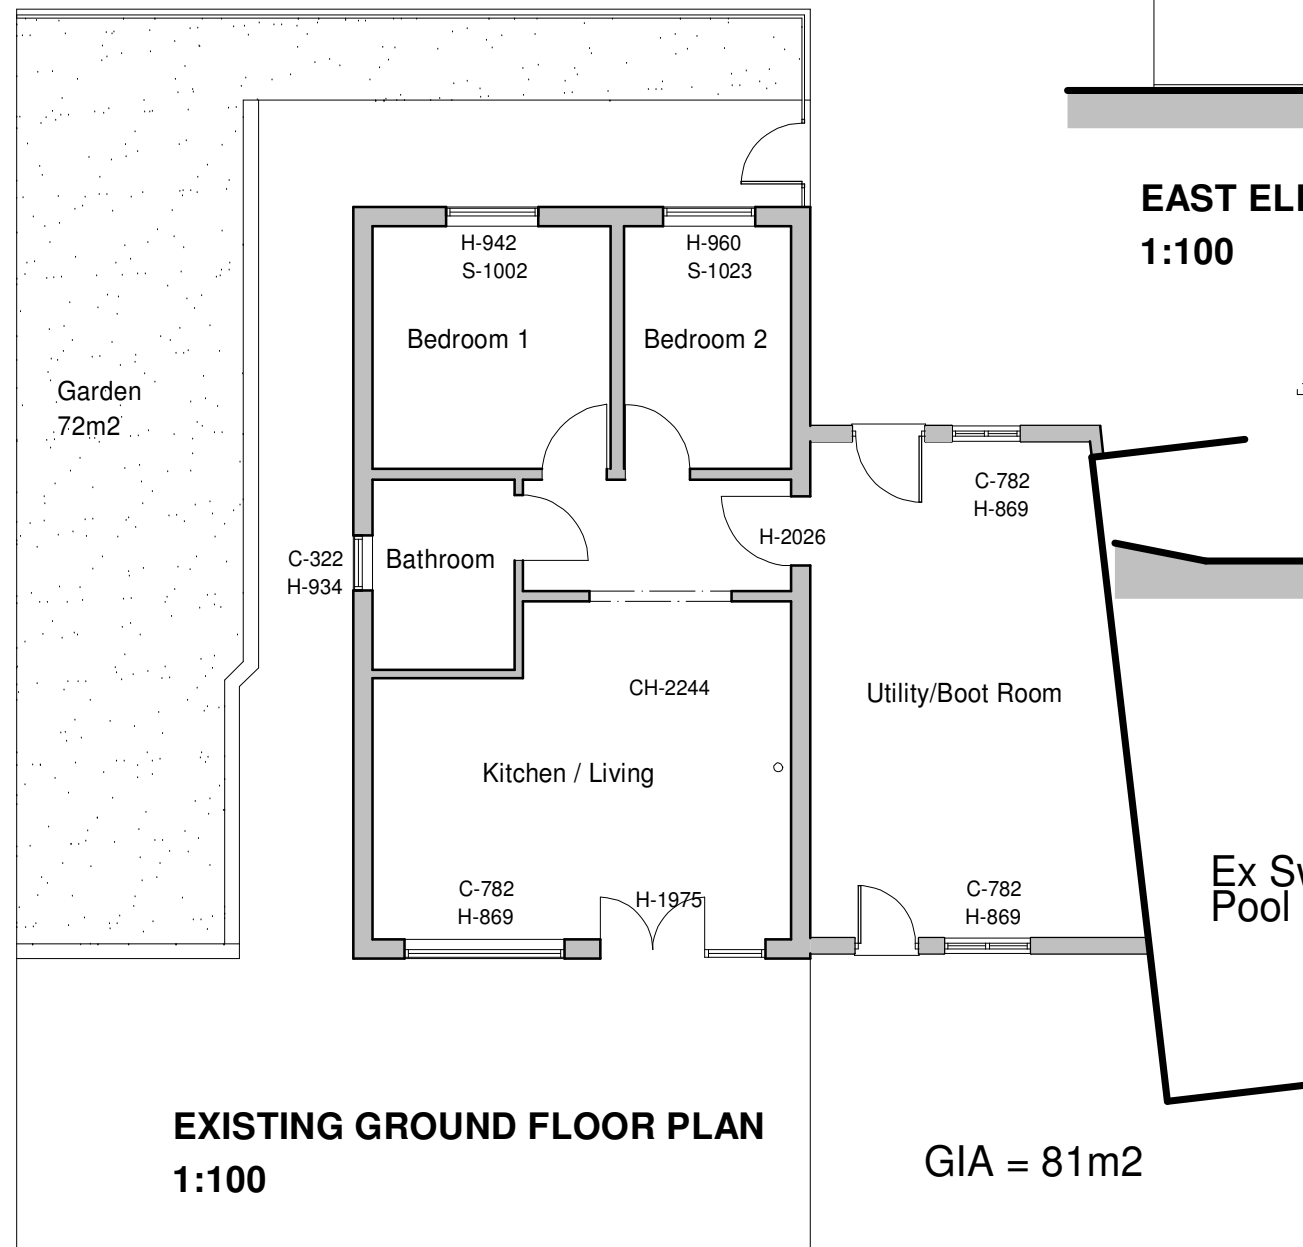

Ex Swimming Pool

SCALE 1:100 @ A3

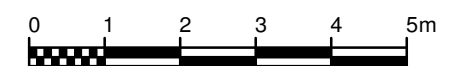

CLIENT:
Mr. & Mrs. G. BLEAKEN

PROJECT:
**PROPOSED REPLACEMENT DWELLING,
LANCE HOUSE, INGLESTONE COMMON,
INGLESTONE, GL9 1BS**



R & J CONSULTANTS
ARCHITECTURE & DESIGN



CIAT
CHARTERED PRACTICE

R & J Consultants Ltd -- Tel: 0117 9565289 -- Mob: 07775 870051
Email: richardhopkins@rjconsultants.co.uk
Website: www.rjconsultants.co.uk

Existing Access Driveway