




Front Elevation - South

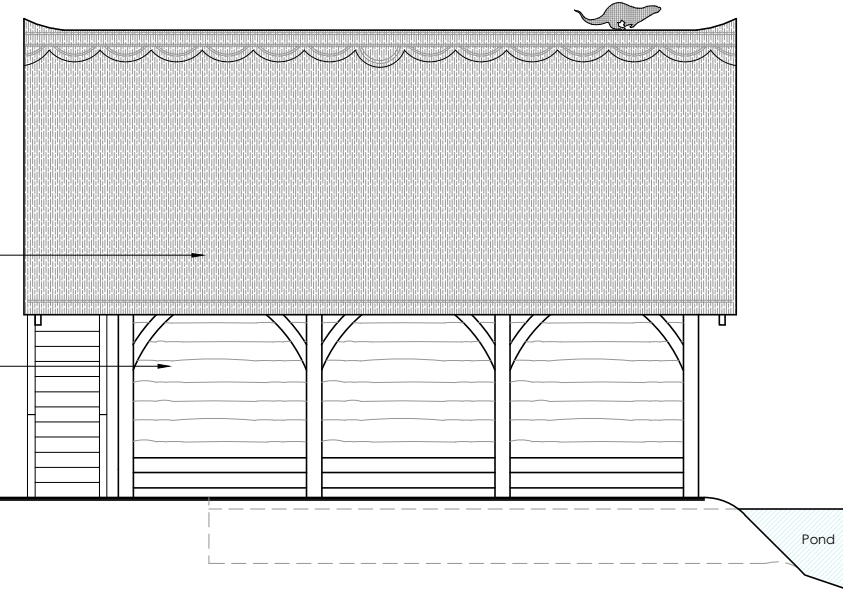


Side Elevation - West

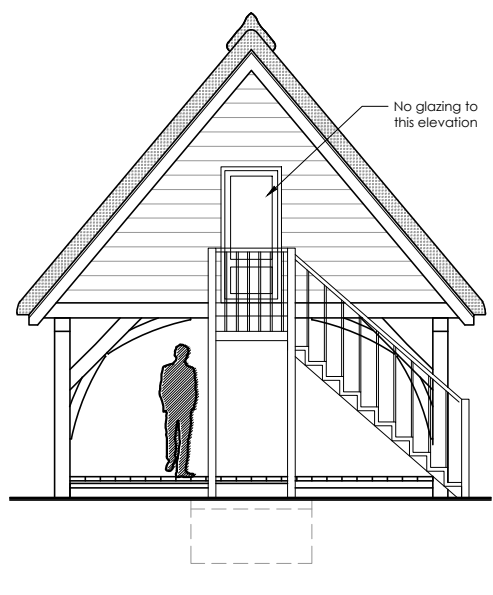


Front Elevation - North

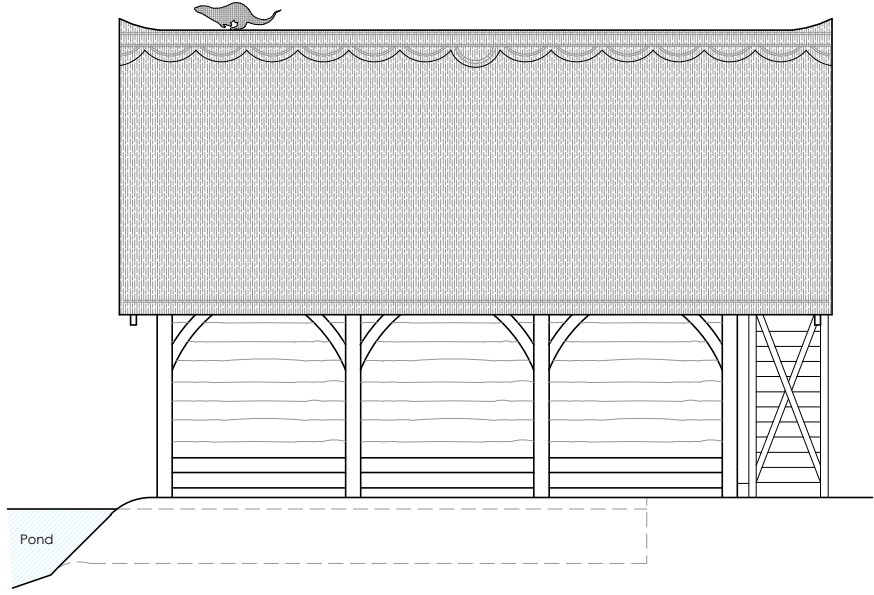


Side Elevation - East

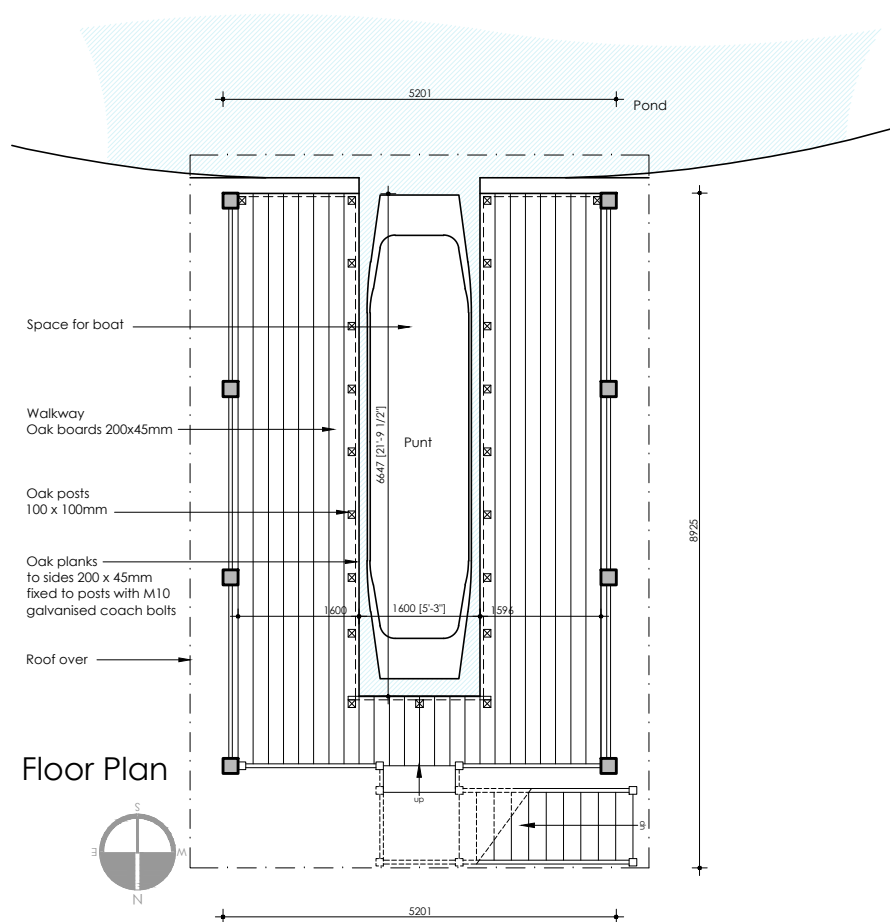

Floor Plan

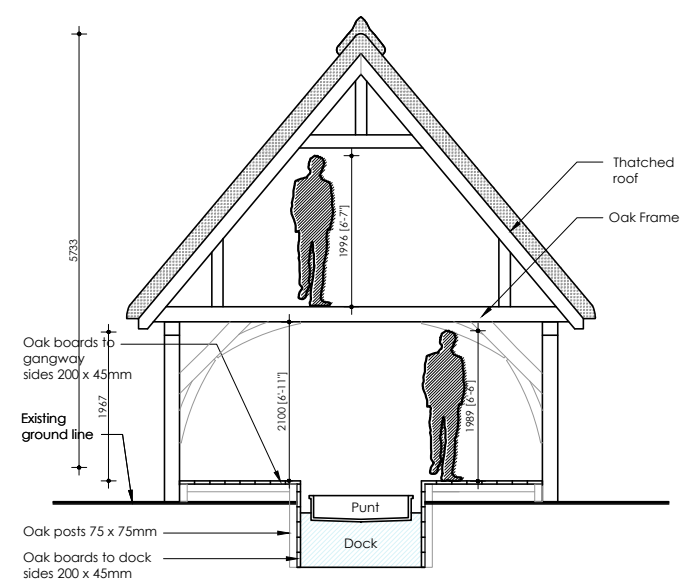

Typical Short Section

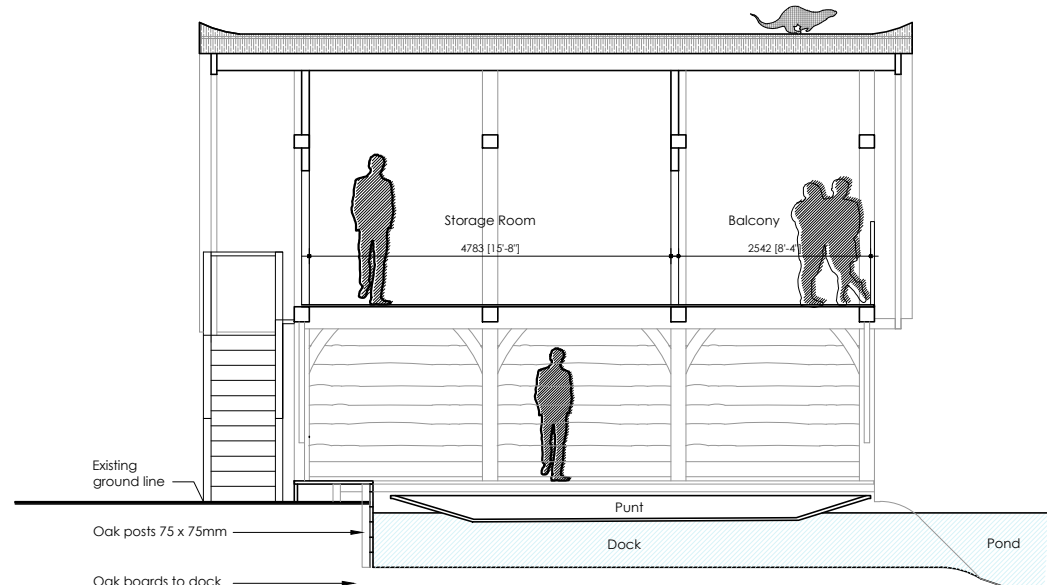

Typical Long Section

Rev C Jun 23 Note added to north elevation
 Rev B Jun 23 Amended height, East Elevation Added.
 Rev A Jun 23 Sections Added

LAST & TRICKER
 PARTNERSHIP
 3 Lower Brook Mews,
 Lower Brook Street
 Ipswich, Suffolk, IP4 1RA
 01473 252961 / 01473 233129
 www.lastandtricker.co.uk
 info@lastandtricker.co.uk

Client: **Mr & Mrs R Stewart**

Project: **New Boathouse at Buxhall Vale,
 Rectory Road,
 Buxhall,
 Suffolk,
 IP14 3DH**

Drawing: **Proposed Boathouse Design**

Date: **May '23** Scale: **1:100 at A3** Drawn: **BR**
 Job No: **5614** Drwg No: **18** Revision: **C**

