




SCALE = 1:50

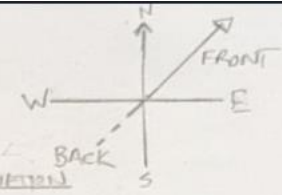

FRONT ELEVATION - NE

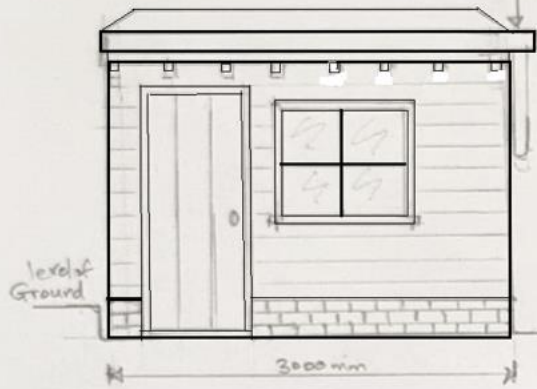


SIDE ELEVATION - NW

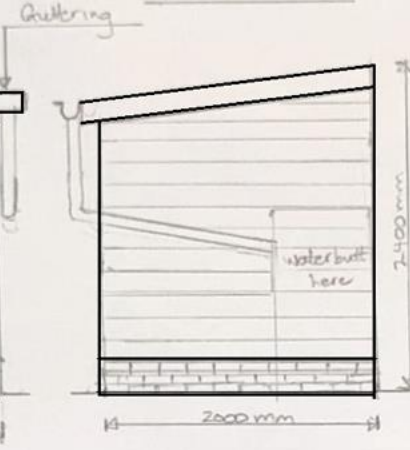


REAR ELEVATION - SW



SIDE ELEVATION SE

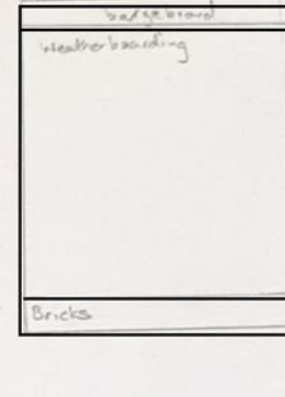

FLOOR PLAN

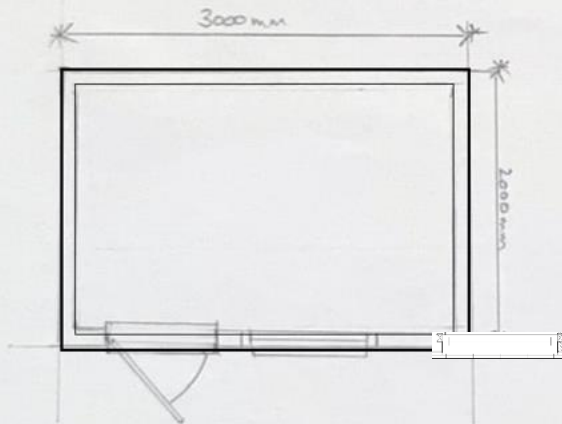

Concrete slab base level to ground at lowest point so only the brick plinth will show

Three brick high plinth on front and side elevation showing

4x2 treated timber construction timber frame covered externally with timber featheredge cladding to match the house extension

10 degree pitched pent roof to be covered with roofing rubber


Bargeboards and soffits on front two exposed sides



Shed Rubber Roof Kit by SkyGuard - 10 degree pitch only



IMPERIAL SOFT RED BRICK | SIZE: 230X110X68MM

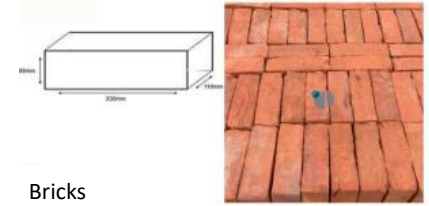

Bricks



Featheredge weatherboarding

