




DETAIL F

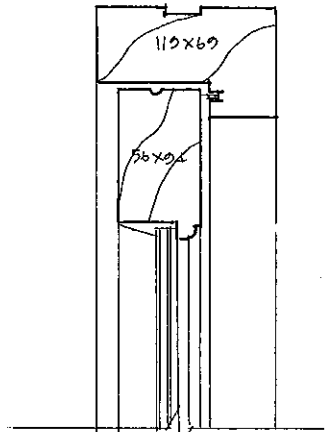


DETAIL G

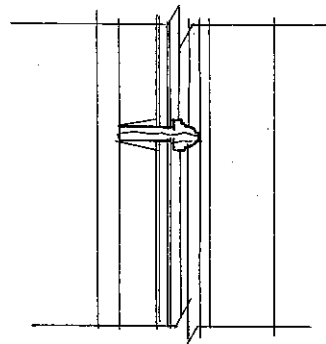

DETAIL H

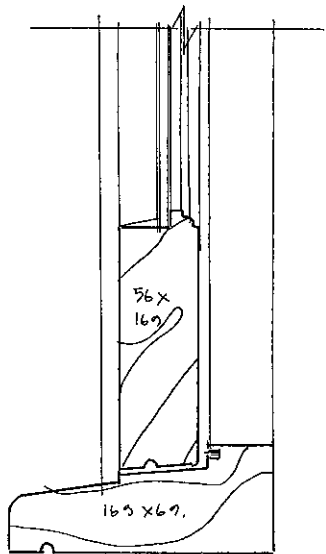


SITTING ROOM

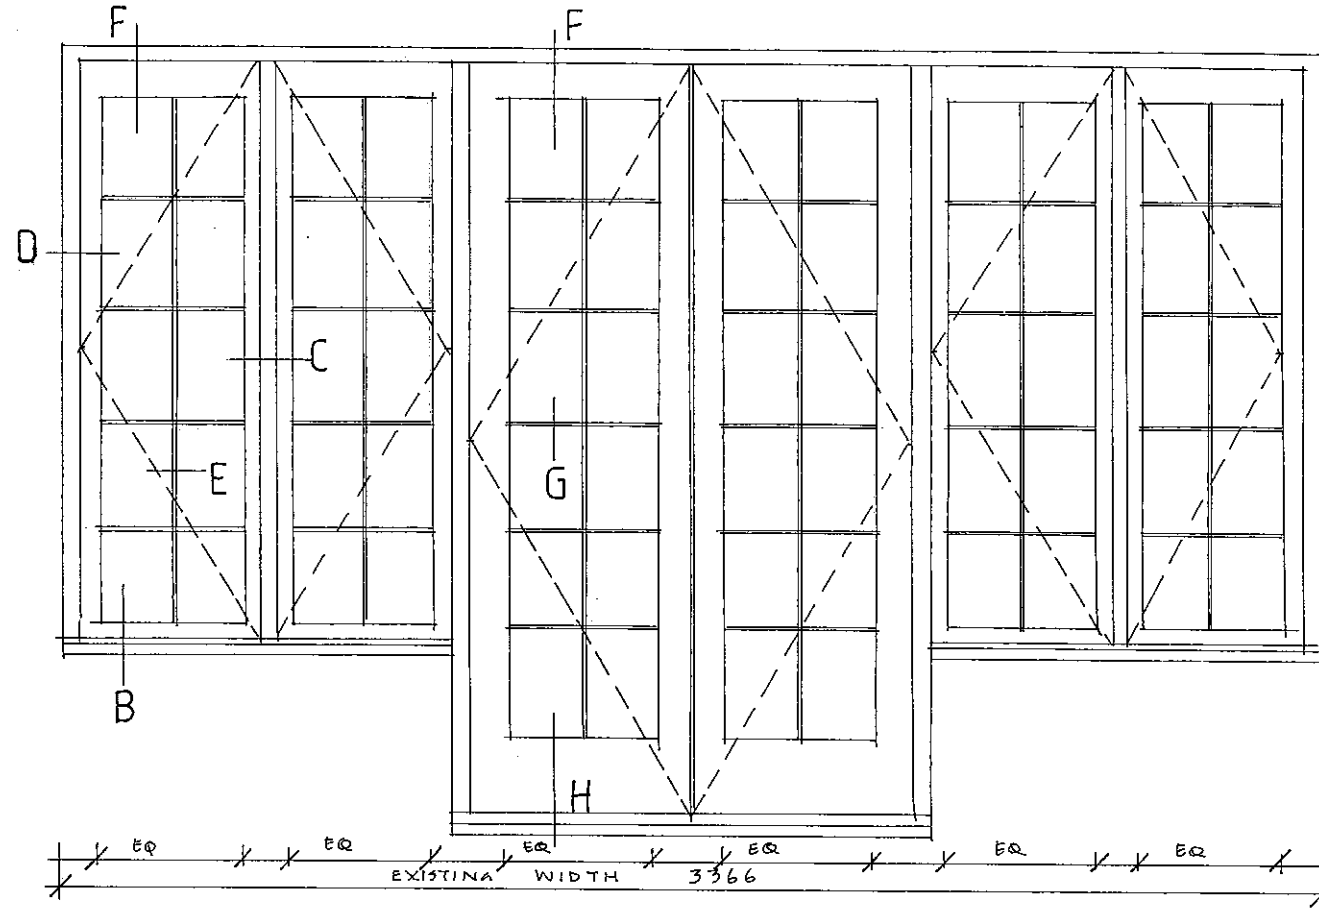

EXISTING HEIGHT  
2070

KITCHEN / BREAKFAST ROOM

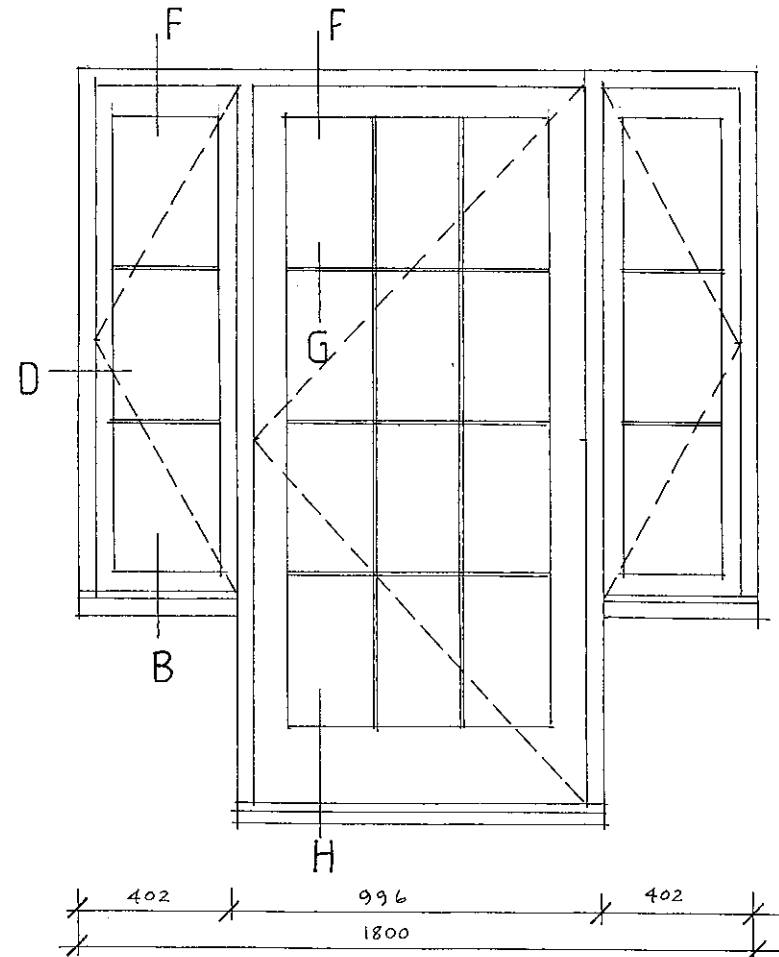

ALL NEW DOORS ARE TO BE MANUFACTURED FROM SELECTED JOINERY GRADE  
SOFTWOOD. ALL DOOR CILL SECTIONS ARE TO BE MANUFACTURED FROM  
SUSTAINABLE HARDWOOD EA IROKO.

SITE DIMENSIONS ARE TO BE TAKEN PRIOR TO MANUFACTURE

ALLOW TO INSTALL SUNLITE DOUBLE GLAZED UNITS PUTTIED INTO POSITION

ALL DOORS TO INCLUDE WEATHERSEALS

IRONMONGERY IS TO BE INSURANCE COMPANY APPROVED

1987 ALL JOINERY IS TO HAVE A PAINT FINISH

THE LODGE OVER NORTON PARK  
JOINERY DETAILS

954/16 1:5 & 1:20@A3 APRIL 2023

Julie Barnes Architect