
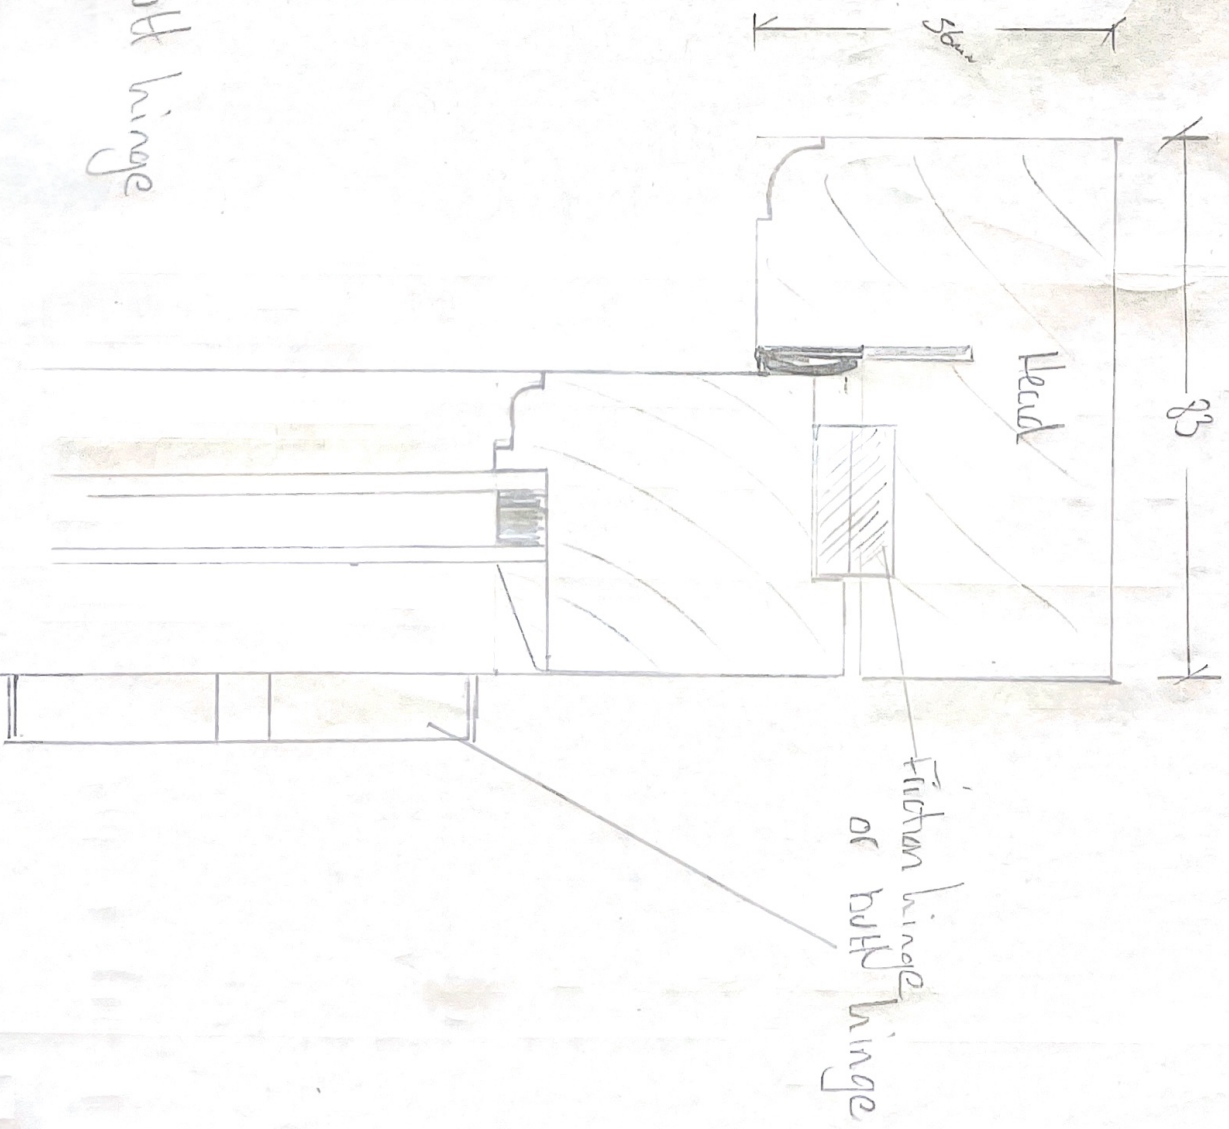


Flush-cumvent
Sections

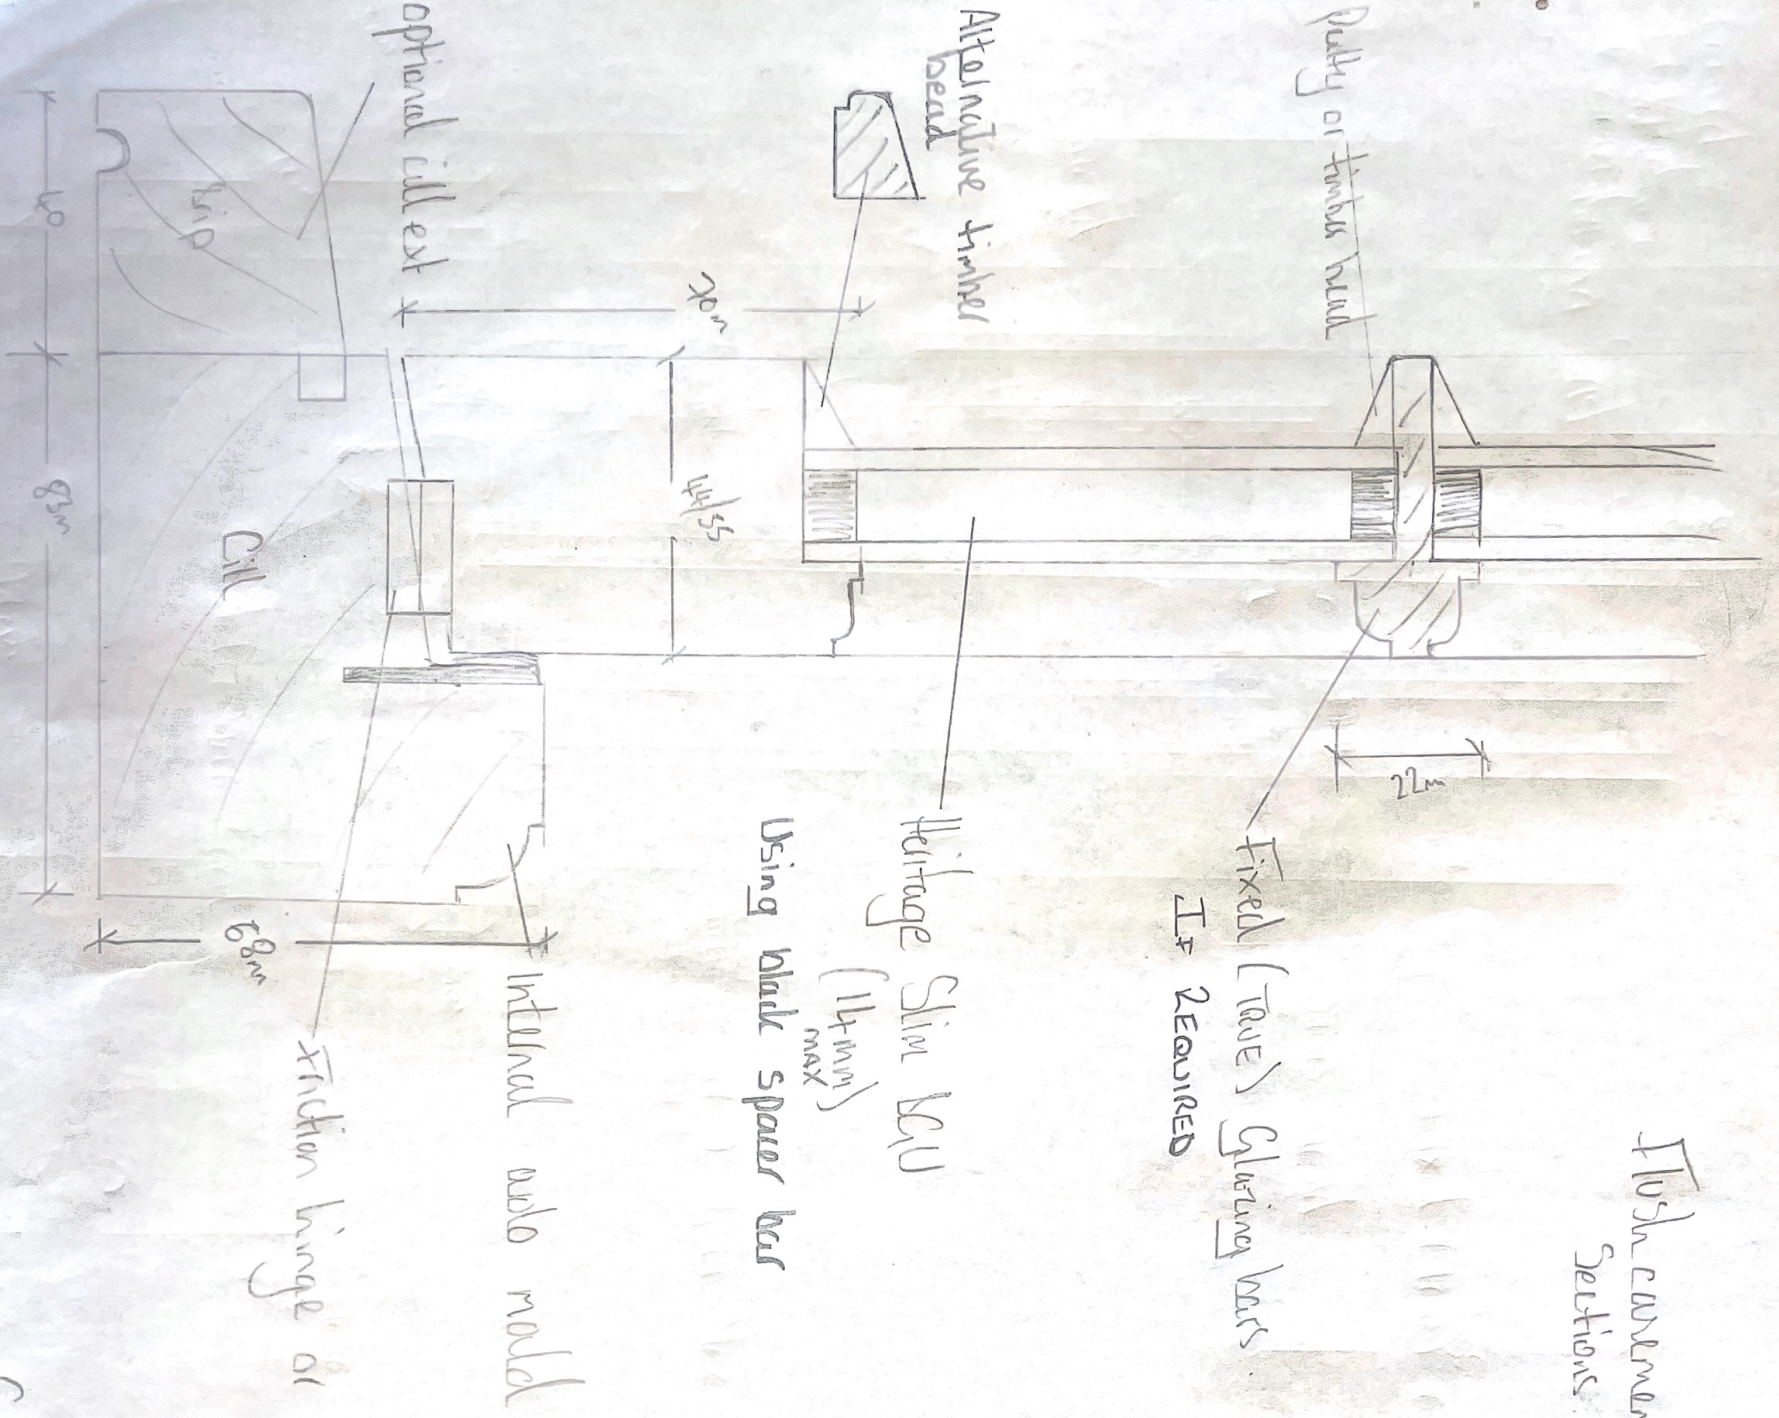

Scale 1:1