



Front Elevation

Side Elevation

Rear Elevation

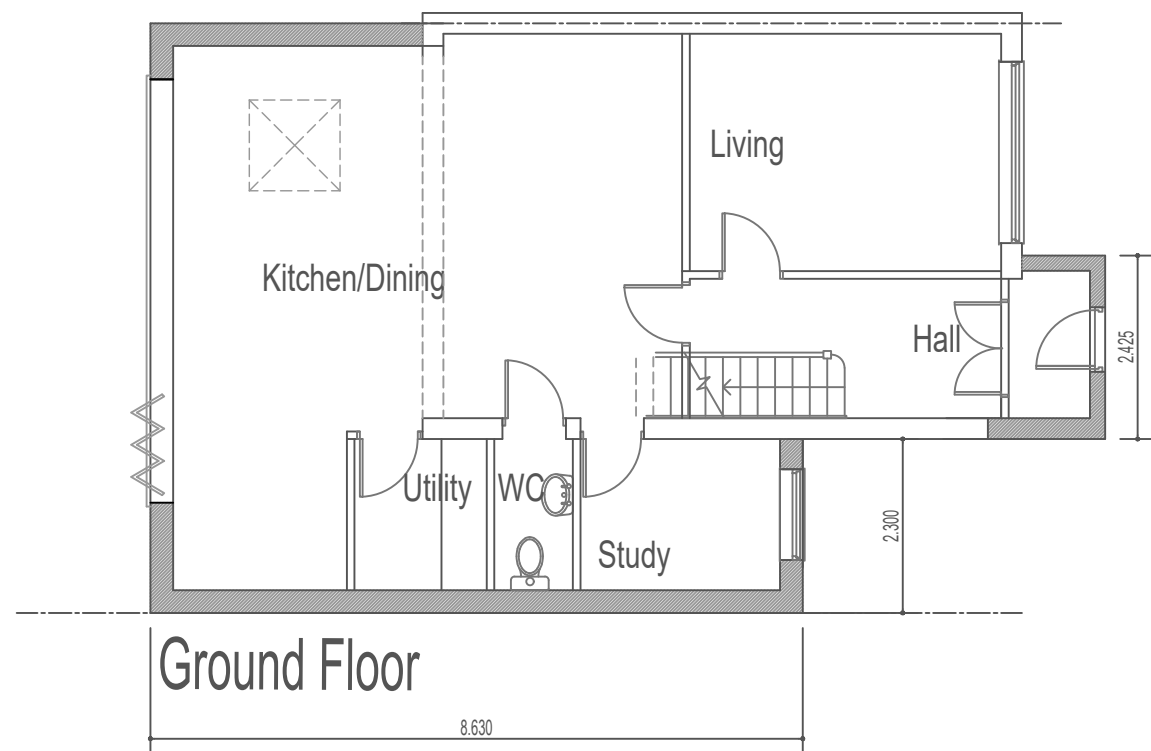

Ground Floor

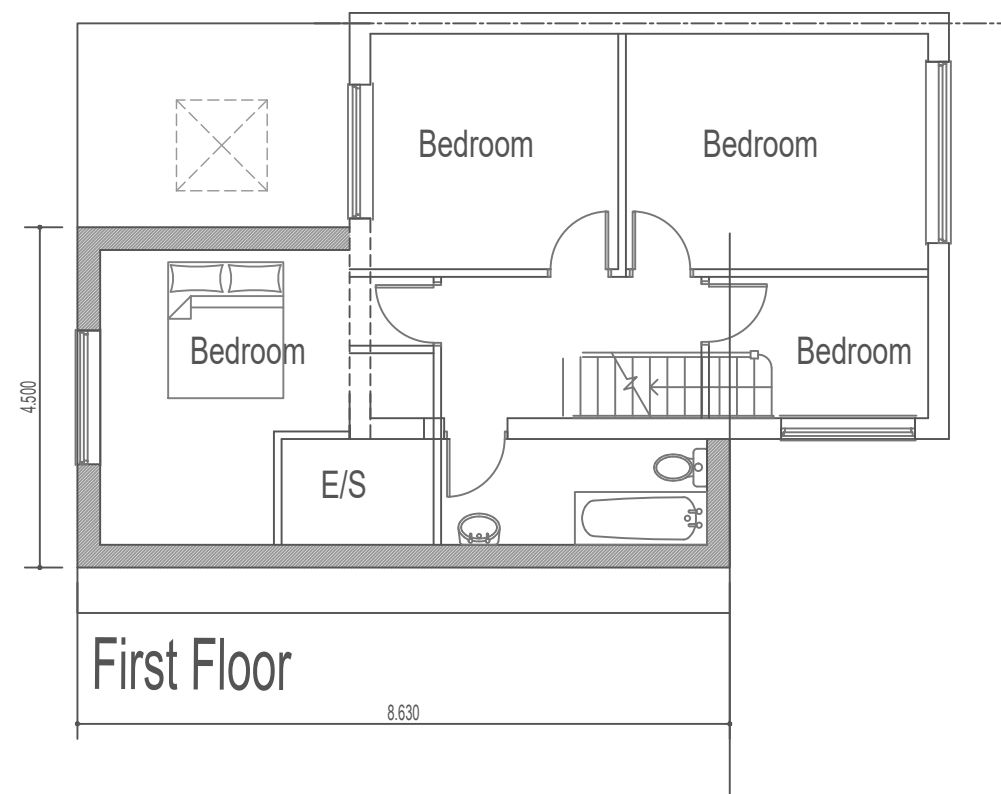

First Floor



Rev A - Wall omitted - single by fold door shown

SJK Planning

Chartered Town Planners and Design Consultants

Byways, Landview Gardens, Chipping Ongar, Essex CM5 9EQ
 Tel 01277 362489 or 07866 486349
 steve.kuschel@btinternet.com www.sjkplanning.co.uk

37 Barn Mead, Doddinghurst

Proposed extensions

Plans as proposed

Scale	Date	Dwg
1:100@A3	june 2023	8751-04A