








BTP01 - Boundary Treatments Plan


Scale 1 : 200 @A3

Key

-  1.8m Close board timber fencing
-  1.2m post and rail timber fencing
-  1.2m existing chainlink fencing
-  1.8m existing close board fencing
-  1.8m Close board timber gates to match fencing
-  Existing trees to be retained
-  Existing mature hedges to be retained



VISUAL SCALE 1:200 @ A3

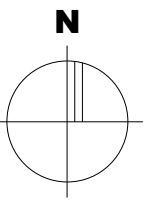

21018

Jesmond Site, Pulpit Lane, Oving

S Arnold Developments Ltd

