
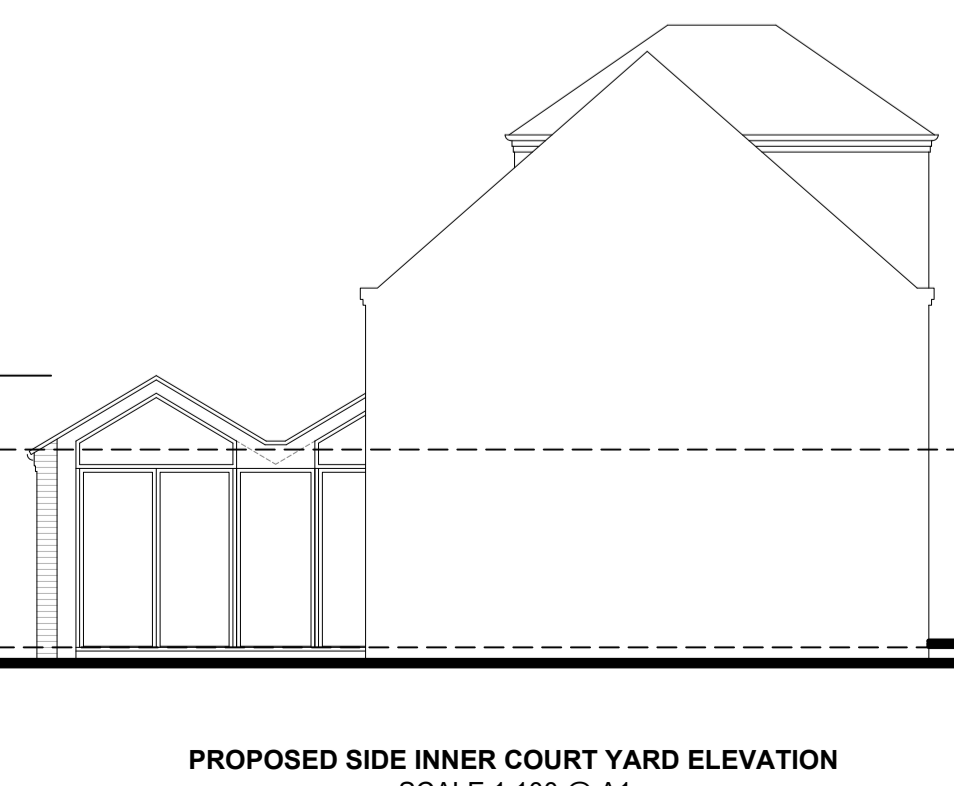
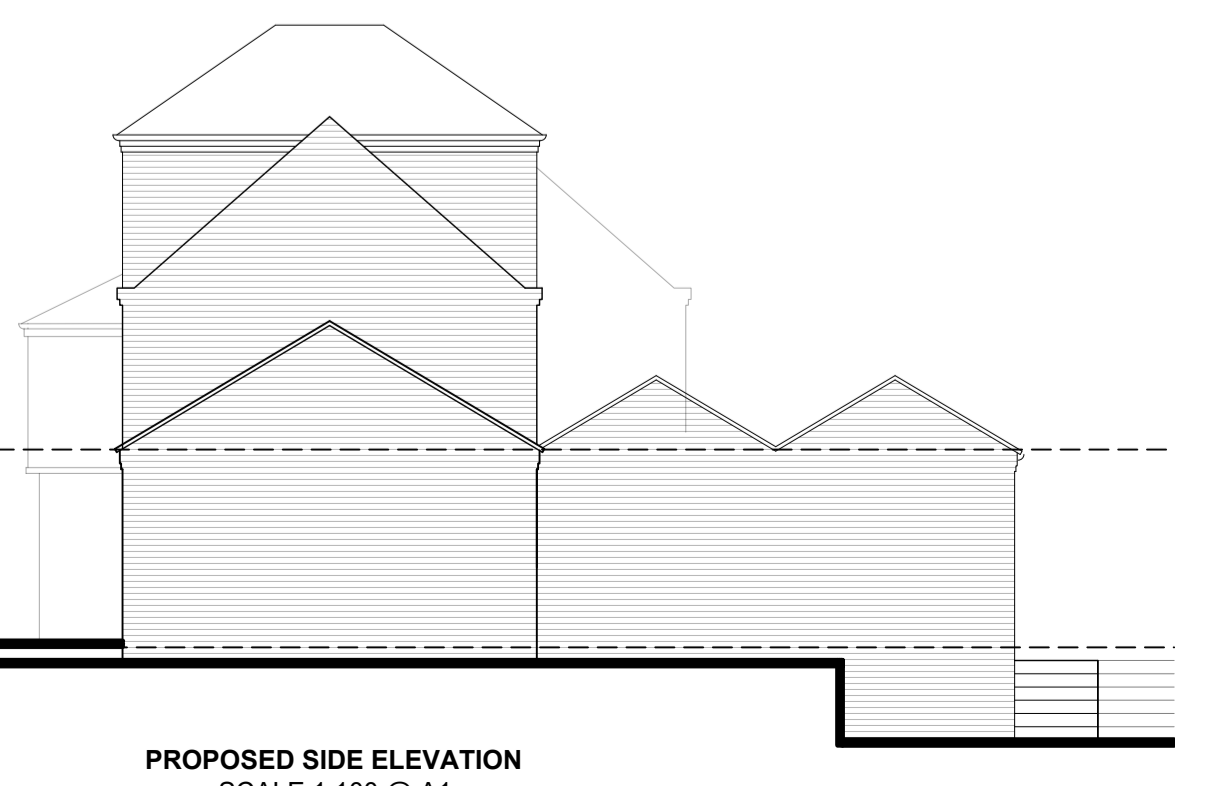


This drawing has been produced for PLANNING purposes only and should not be used for any other purpose.
 This drawing may be subject to amendment whilst seeking approvals from the Local Authority. Work undertaken prior to consent is done so at clients risk.
 Any surveyed information incorporated within this drawing cannot be guaranteed as accurate unless confirmed by fixed dimension.
 Do NOT Scale from this drawing, if in doubt Ask.
 OS Map Licence Number 100008378
 This drawing and copyright is the property of building link design ltd and should not be used by any other third party without express consent from the company.
 Site boundaries taken from Ordnance Survey plan and are not to be used for legal purposes.
 Where work is to take place either on or adjacent to a boundary and adjoining building then notice must be served on the adjacent owner in accordance with the above Act. 2 months prior to the commencement of works. The notice should include the following details:-
 Your name and address together with the building address.
 A clear statement that the notice is served under the act.
 Full details of the proposal including plans where appropriate.
 The proposed start date.

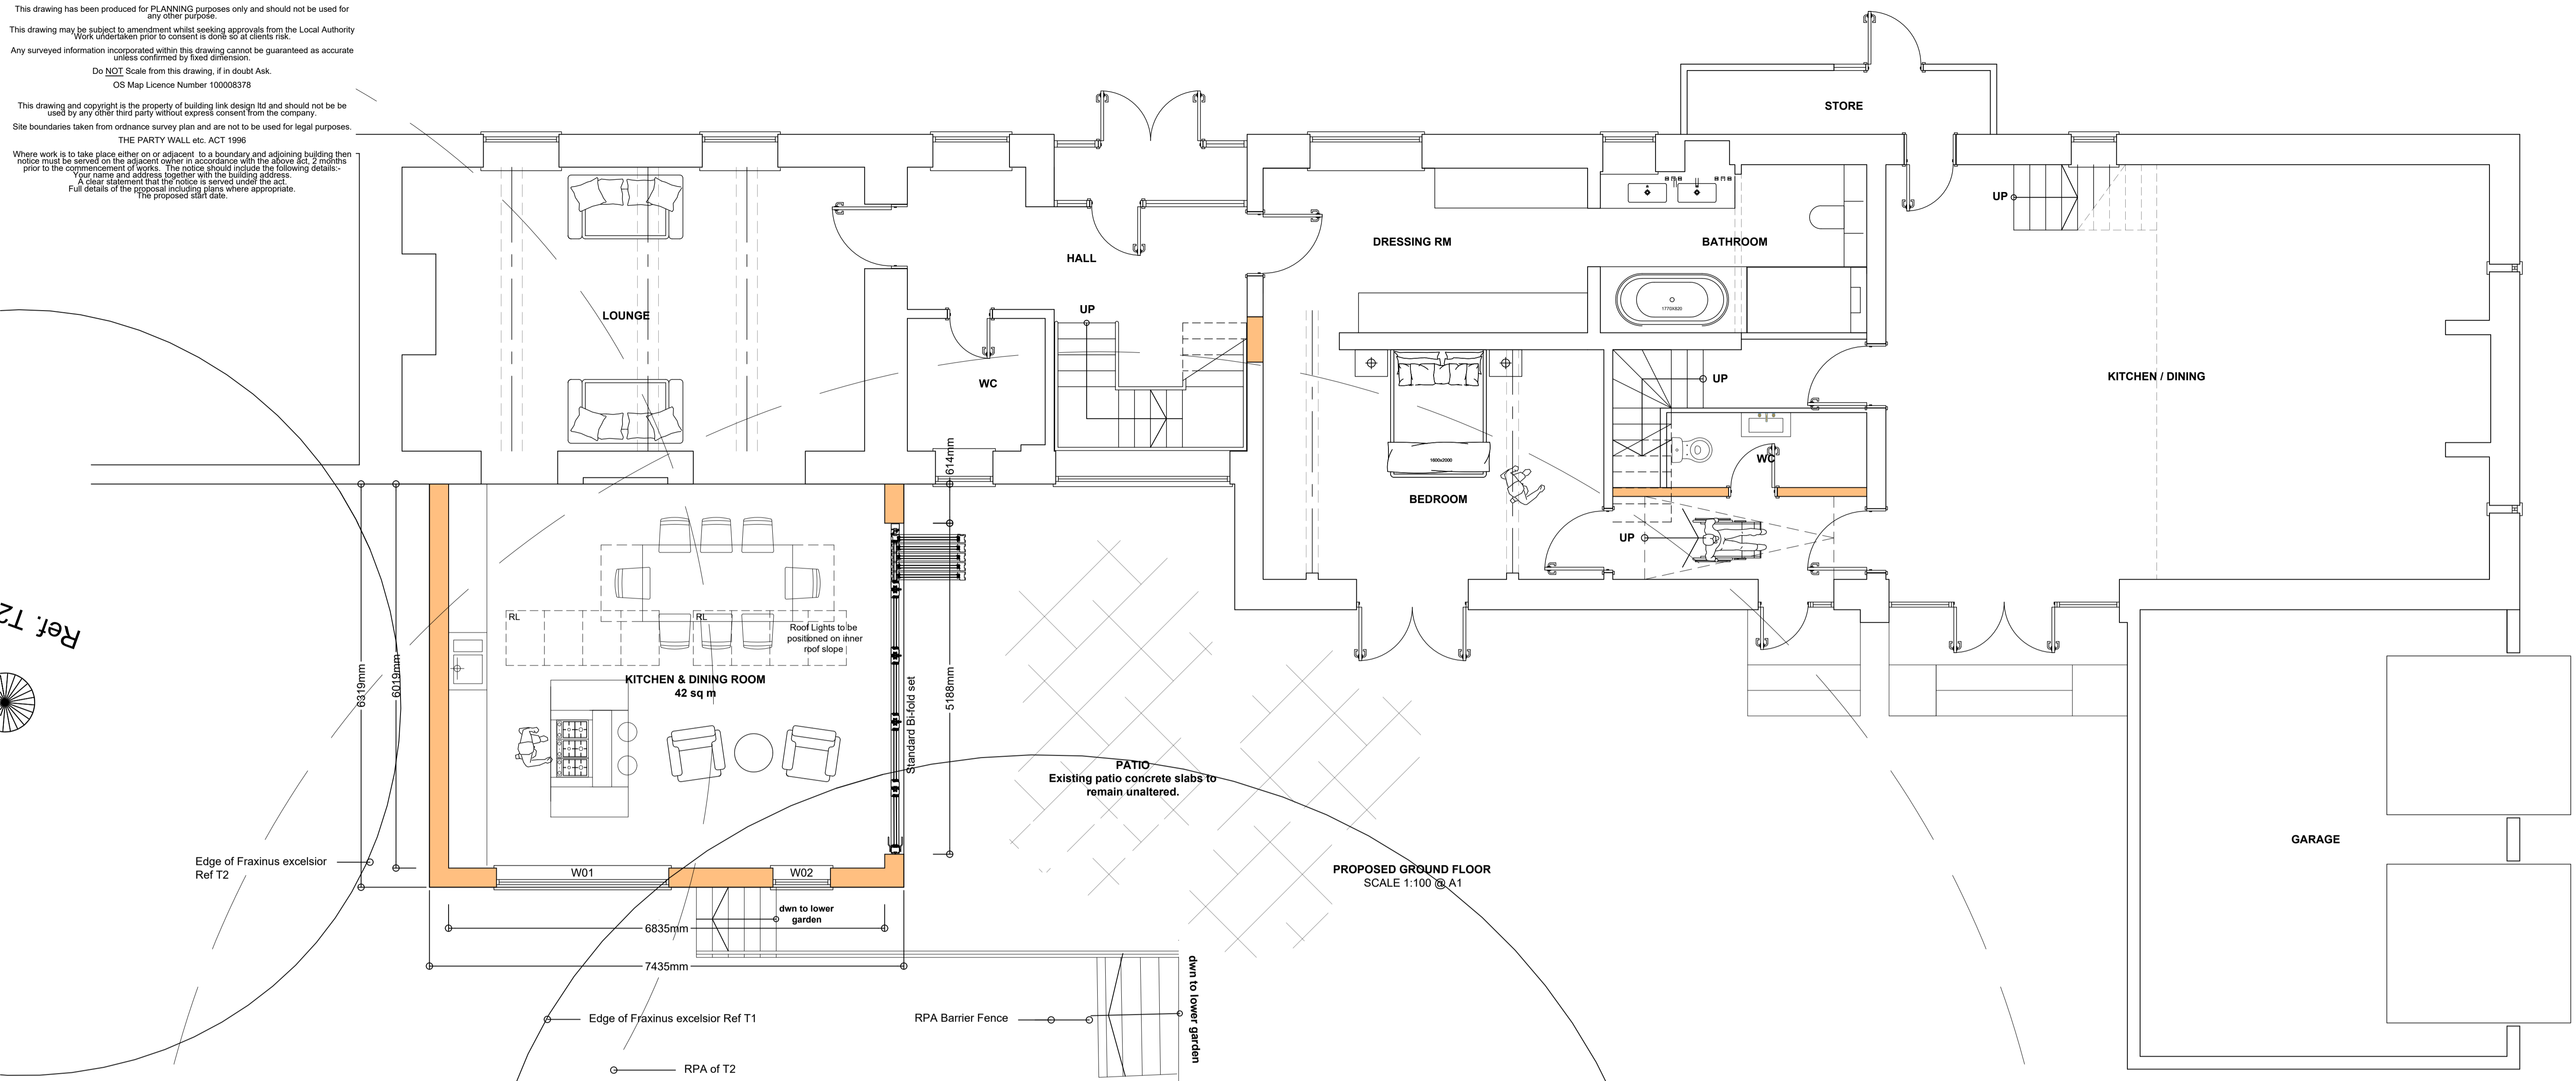

PLANNING STATUS

- F - Conformation patio to remain unaltered, Window annotated added 22-08-23 DR
- E - Dimension added to the drawing 10-07-23 DR
- D - Design alteration following comments from conservation officer, Internal courtyard changed to fully glazed and windows headers changed to arched. 24-03-23 DR
- C - Design alteration following meeting on site with LA Conservation Officer. 22-03-23 DR
- B - Inner courtyard elevation added 22-02-23 DR
- A - Columns added to drawing to show how raised patio to be constructed. 21-02-23 DR

AMENDMENTS
client

project
RAVEN COURT
HIGH STREET
GRINGLEY ON THE HILL
BASSETLAW

Proposed Plans & Elevations

date JAN 23 drawn DR checked
 scale 1:100 @ A1 drawer no dwg no **3875-01F**
buildinglinkdesign

15 Thorne Road, Doncaster, DN1 2HG
 Tel: (01302) 321199 Fax: (01302) 730166
 Email: info@buildinglinkdesign.co.uk
 www.buildinglinkdesign.co.uk
 Building Link Design Limited
 Company reg. 4377549
bld
 ARCHITECTS