



# Proposed Side Elevation

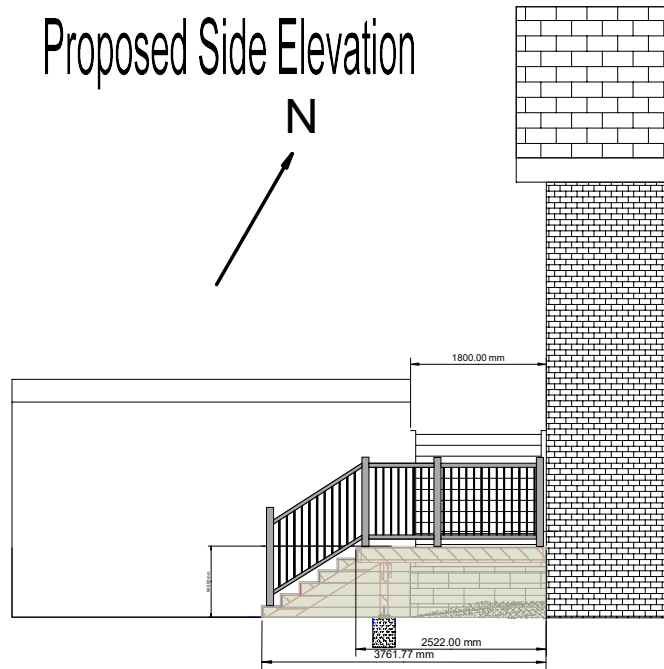

# Proposed Rear Elevation

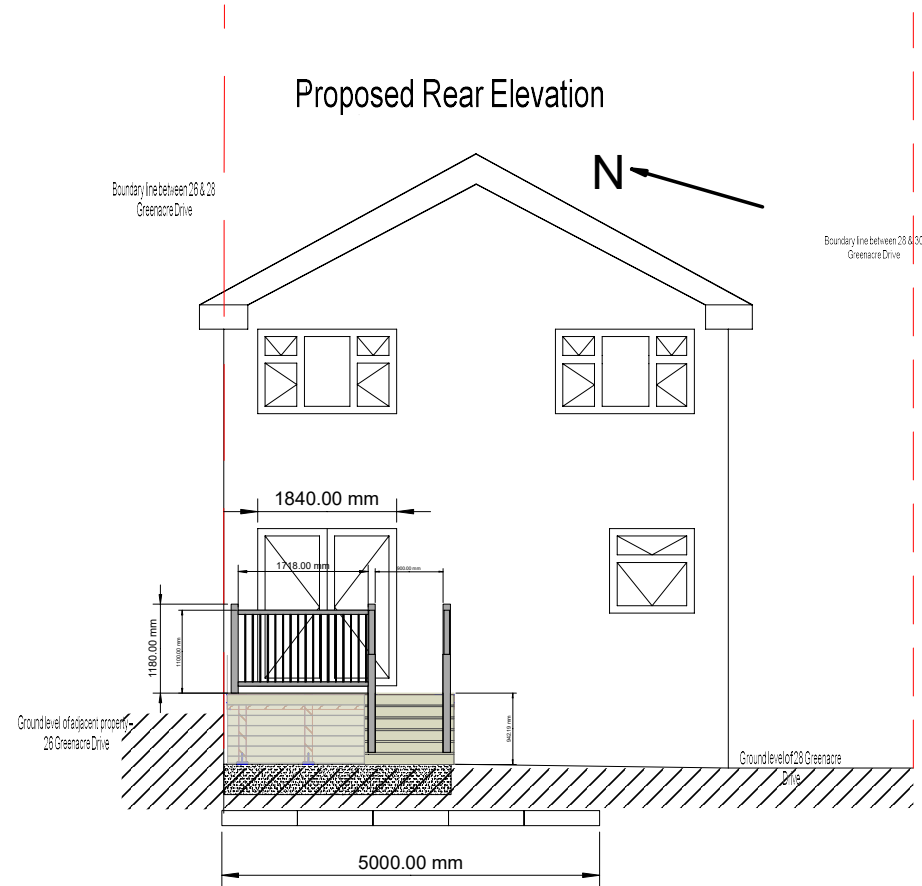

28 Greenacre Drive: Proposed Rear and Side Elevations

Scale 1:100 A4