





69, Renacres Lane, Halsall, Ormskirk

Symbol Guide

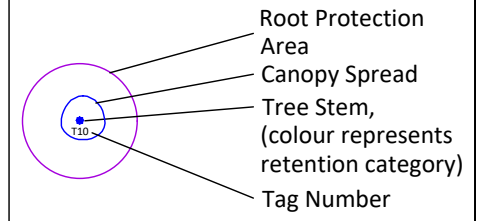

BS5837:2012 - Tree Category

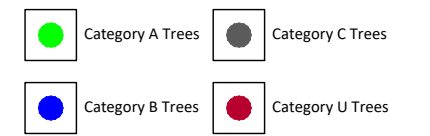

The original of this drawing is produced in colour; a monochrome copy should not be relied upon as trees are categorised using a colour code.
Canopy spread (N, S, E, W) is approximate. Stem diameter (DBH) is taken at 1.5m above ground level, whether of single or multi-stem trees. Stem diameter is functional to determine the extent of the Root Protection Area (RPA).

Project Name:	69 Renacres Lane, Halsall
Drawing Title:	Tree Layout Plan
Drawing Number:	n/a
Drawn By:	DE
Approved By:	DE
Date:	September 2023
Scale:	Do not scale



Iros Arboriculture Ltd

*Rossmore House,
Ellesmere Port,
CH65 3DA*

*0151 280 1175
07393 758555
www.iros-uk.com*