


General Notes
 1. Do not scale this drawing. All dimensions to be as noted. Contractor to check all dimensions on site before carry out works.
 2. This drawing is for the private and confidential use of the client for whom it was undertaken and it should not be reproduced in whole or in part or relied upon by third parties for any use without the express written authority of Beech Architects Limited.

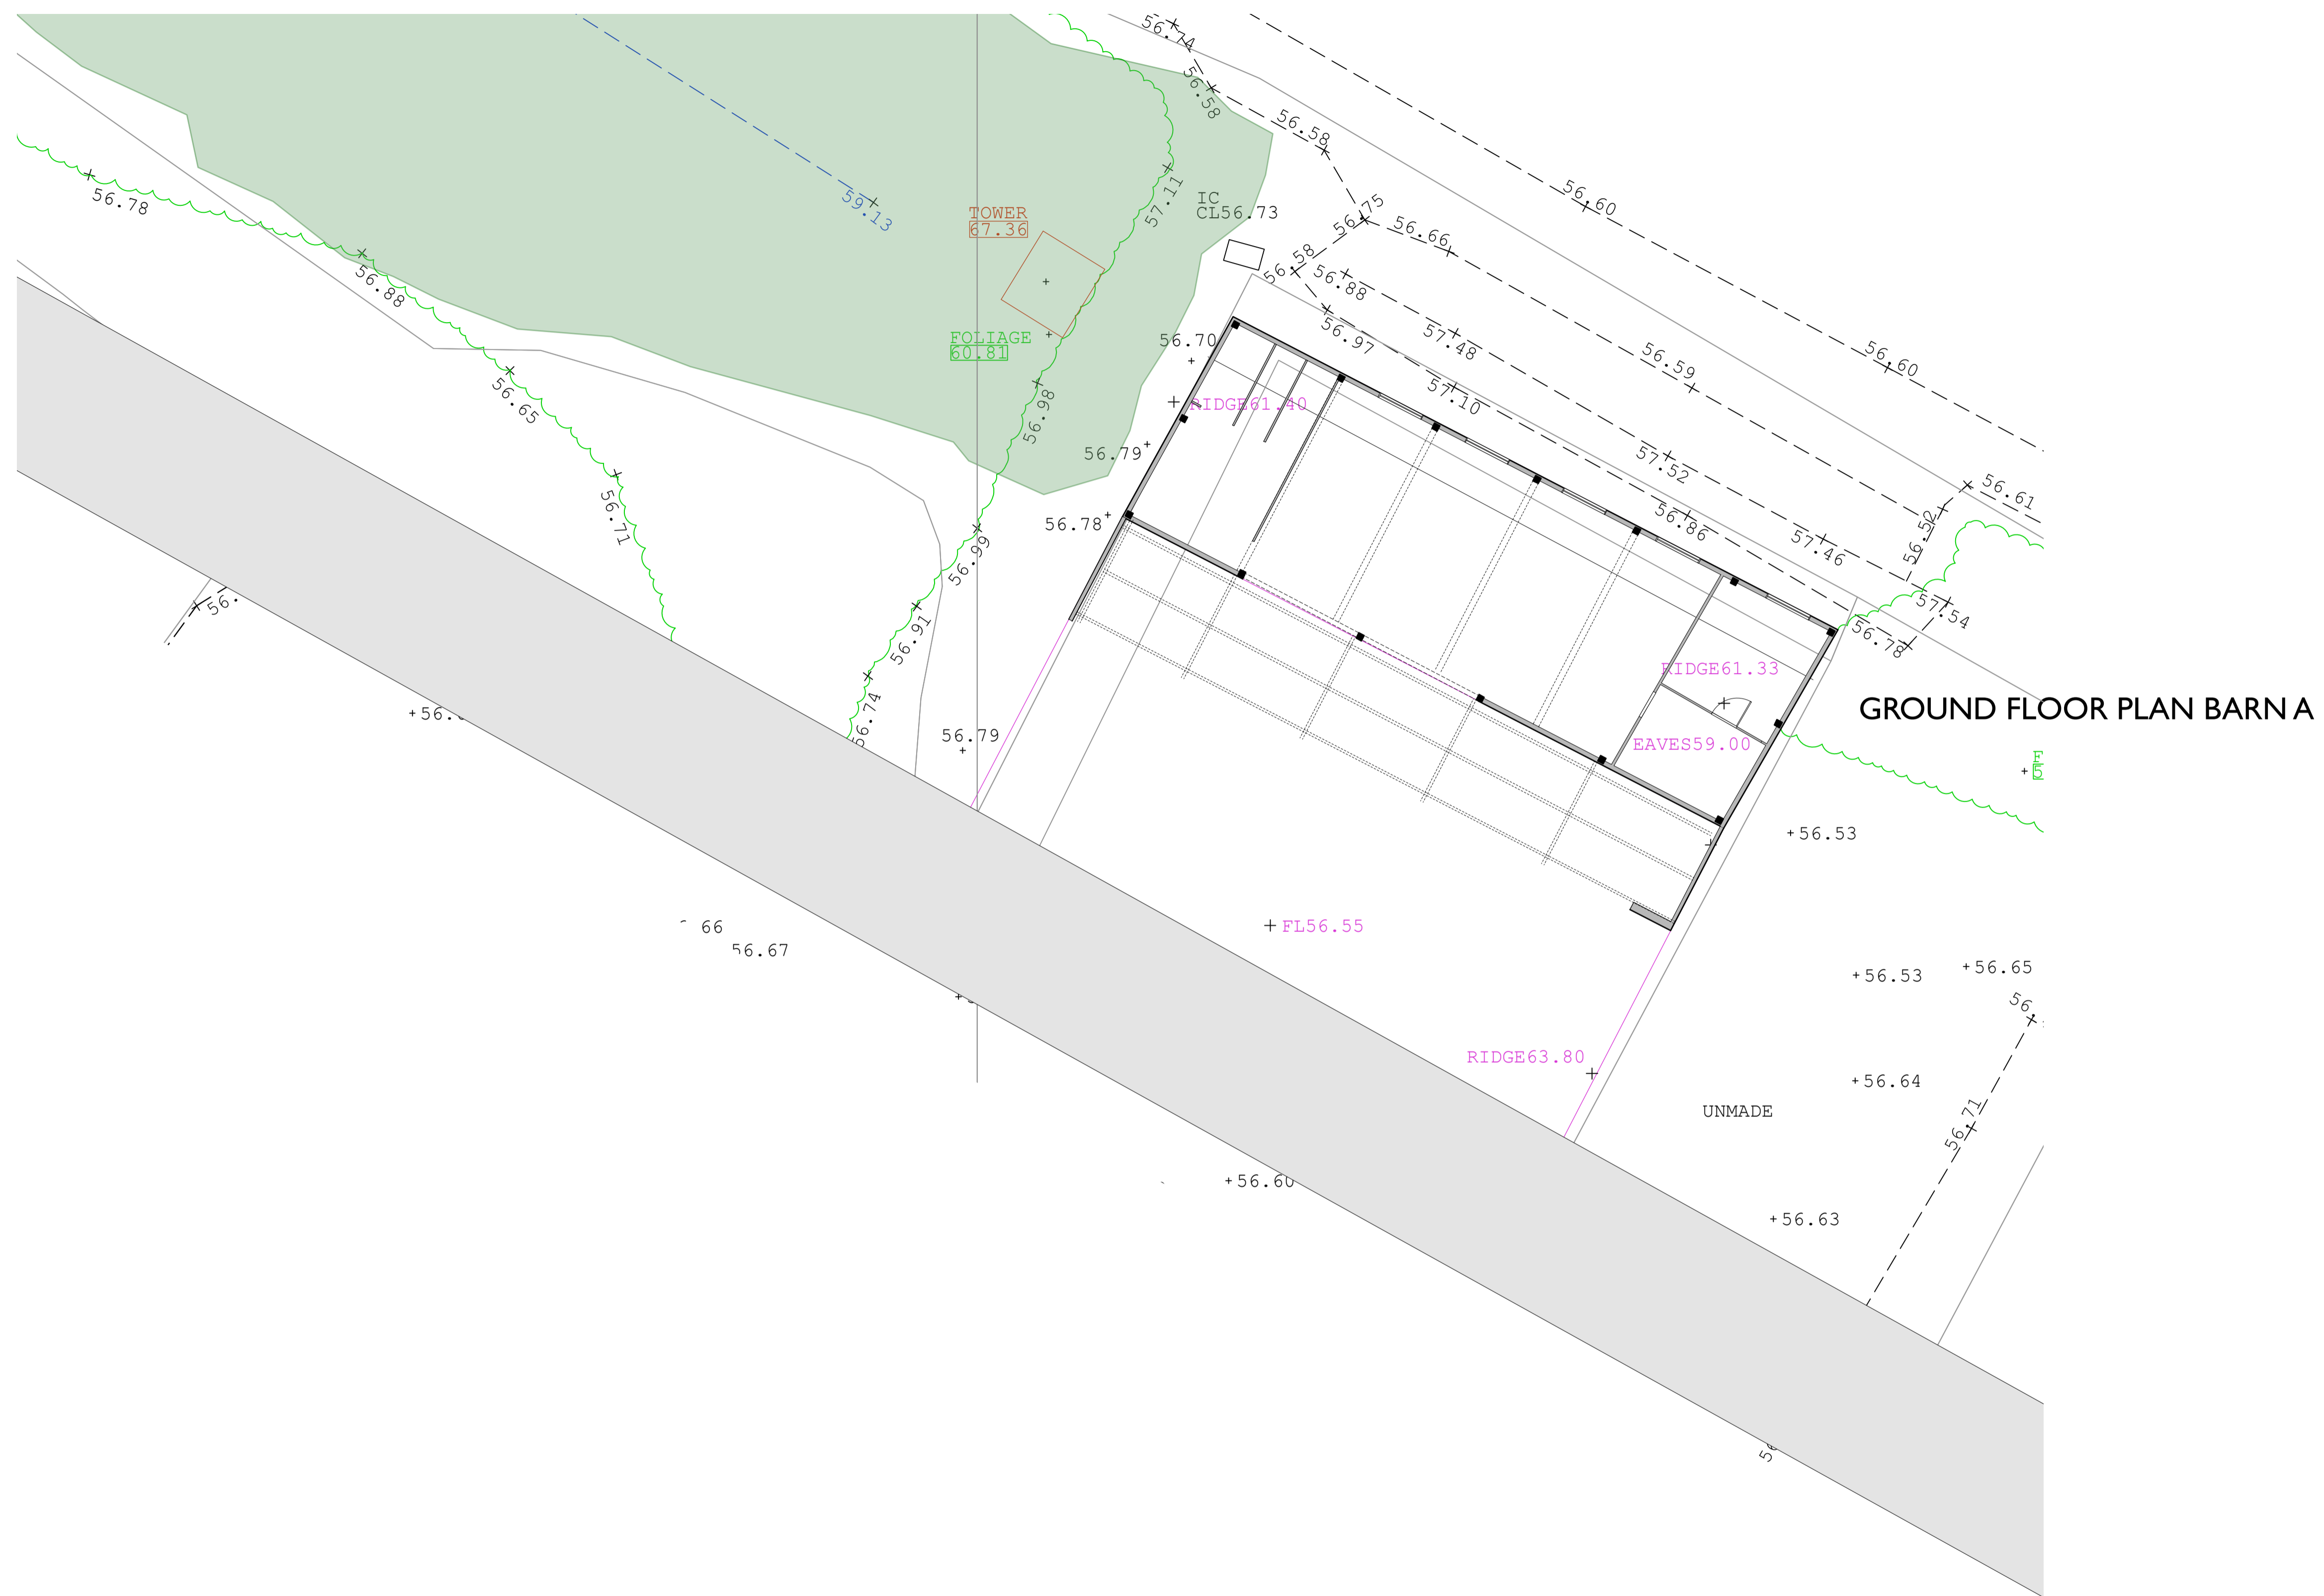

B - 27/7/23 Adjusted for applications
 Rev A - 25/5/23 Adjusted to suit main barn

 www.beecharchitects.com	Church Farm Barn The Street Thordon Suffolk IP23 7JR e enquiries@beecharchitects.com t 01379 678442
	CLIENT Mary Clarkson

PROJECT
 Oak Tree Farm
 Kenton
 Stowmarket
 Suffolk
 IP14 6JZ

DRAWING
 Existing GA Plans Barn A

SCALE	DATE	DRAWN BY	CHECKED
1:100 @ A1	Feb 2021	HF	
DRAWING NUMBER	JOB NUMBER	STATUS	REV
03	508	Not For Construction	B

This drawing is copyright and remains the property of Beech Architects Ltd. Original size A1. Scale shown will be incorrect if reproduced in any other format. All dimensions to be checked on site.