


**General Notes**

The copyright of this drawing and design remains the intellectual property of the designers and may not be used without the written permission of Great Space Architecture Limited. Do not Scale. Verify all dimensions on site before commencing work or preparing shop drawings. Report any discrepancies, errors or omissions to the designers and await further instructions before the commencement of works. All building materials, components and workmanship to comply with the appropriate public health acts, building regulations, British standards, codes of practice and the appropriate manufacturer's recommendations. Ensure all works are carried out by competent person. Refer to the relevant drawings or method statement for all specialist work.

**Wall Types:**

- Existing Wall
- Proposed Wall

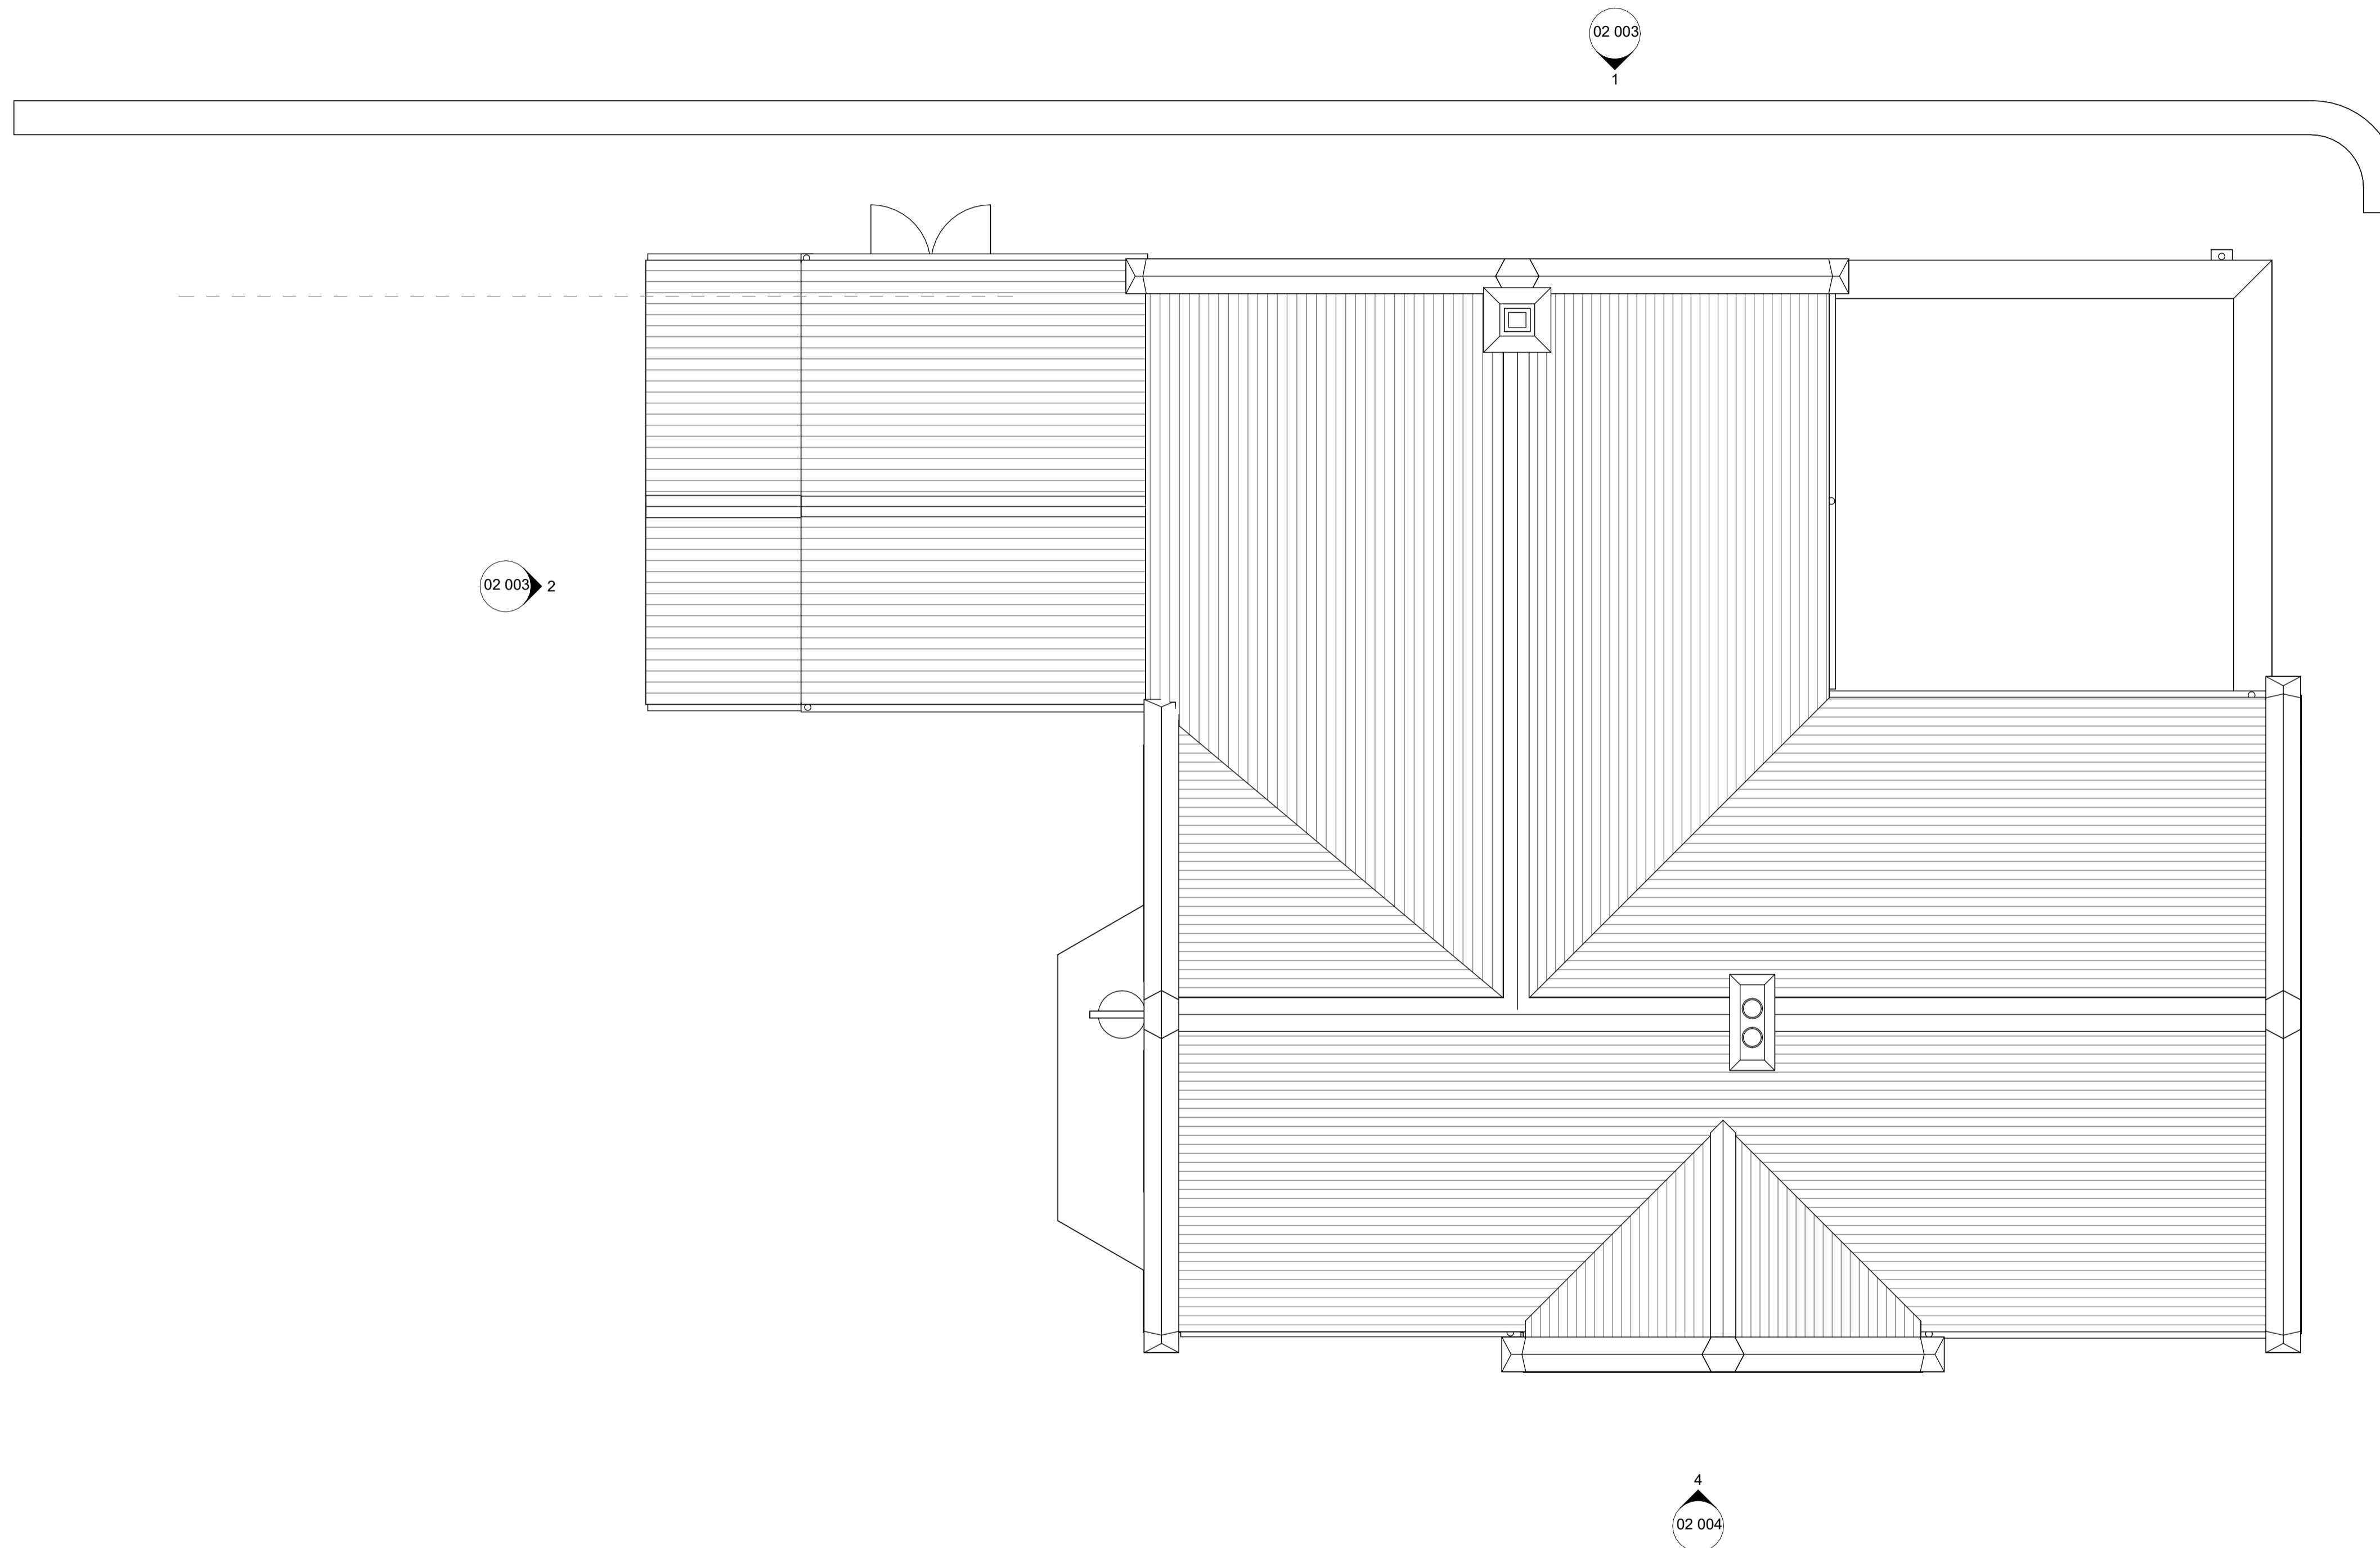

3 ◀ 02 004

02 003 2


02 003 1

4  
02 004

PO3	14.08.23	Issued for planning consent
PO2	01.09.22	Amended following client comment
PO1	26.08.22	Issue for Client comment
Rev	Date	Description

Project	Beech Close - School House		Date drawn	22/06/22
Drawn by	MA		Checked by	BK
Drawing Title	Proposed Roof		Scale @ A1:	1 : 50

<b>PLANNING</b> for illustrative purposes only				
Project	Origin	Volume	Level	
22_037	GSA	02	RF	
File type	Discipline	Sheet no	Stage	Rev
DR	A	01 012	S2	P03

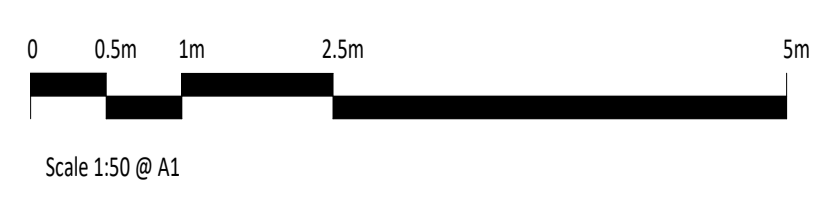

15/08/2023 09:50:04