
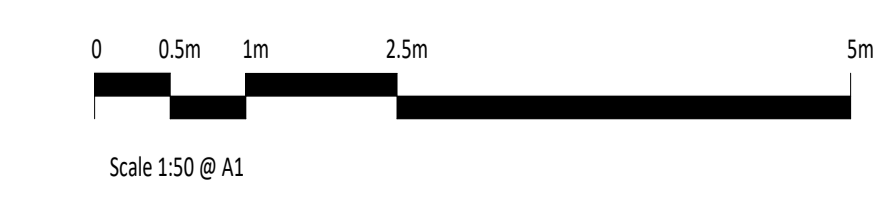


General Notes

The copyright of this drawing and design remains the intellectual property of the designers and may not be used without the written permission of Great Space Architecture Limited. Do not Scale. Verify all dimensions on site before commencing work or preparing shop drawings. Report any discrepancies, errors or omissions to the designers and await further instructions before the commencement of works. All building materials, components and workmanship to comply with the appropriate public health acts, building regulations, British standards, codes of practice and the appropriate manufacturer's recommendations. Ensure all works are carried out by competent person. Refer to the relevant drawings or method statement for all specialist work.

Wall Types:

- Existing Wall
- Proposed Wall

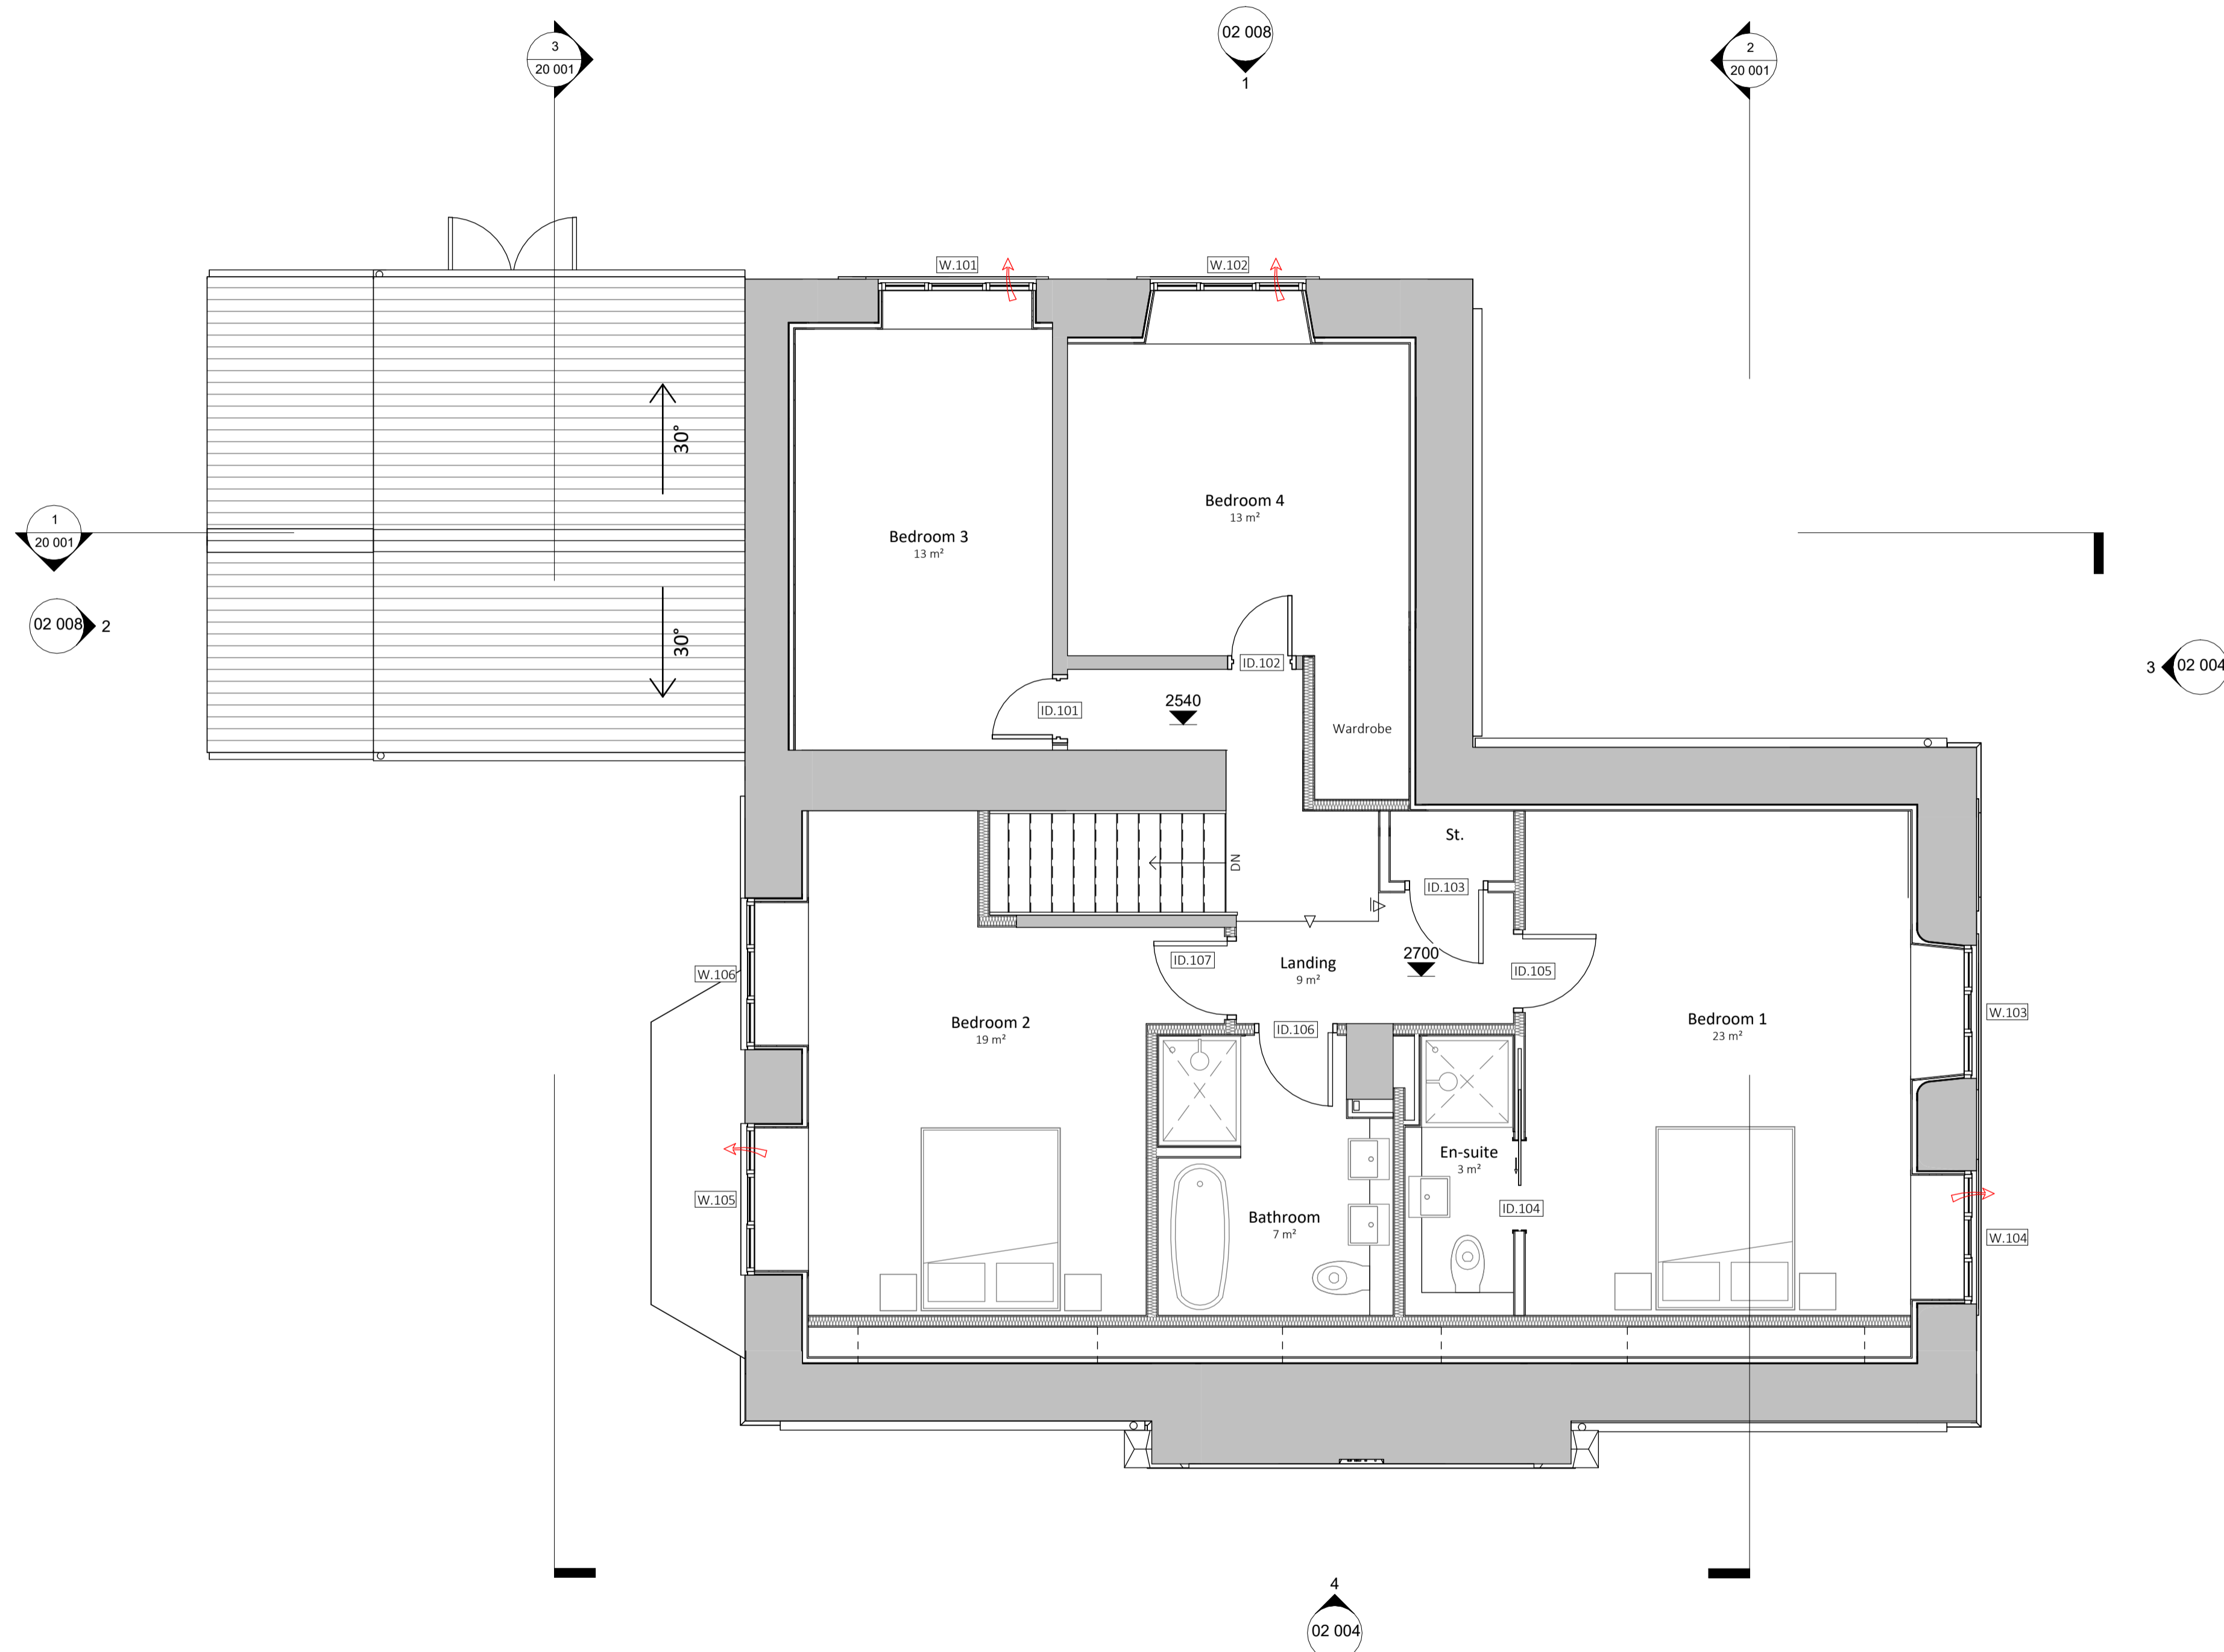

P01	07.08.23	Issued for Detailed Planning Consent
Rev	Date	Description

Project	Beech Close - School House	Date drawn	22/06/22
Drawn by	MA	Checked by	BK
Drawing Title	Existing Level 01	Scale @ A1:	1:50

PLANNING for illustrative purposes only				
Project	Origin	Volume	Level	
22_037	GSA	02	01	
File type	Discipline	Sheet no	Stage	Rev
DR	A	01 009	S2	P01

07/08/2023 14:41:22