


General Notes

The copyright of this drawing and design remains the intellectual property of the designers and may not be used without the written permission of Great Space Architecture Limited. Do not Scale. Verify all dimensions on site before commencing work or preparing shop drawings. Report any discrepancies, errors or omissions to the designers and await further instructions before the commencement of works. All building materials, components and workmanship to comply with the appropriate public health acts, building regulations, British standards, codes of practice and the appropriate manufacturer's recommendations. Ensure all works are carried out by competent person. Refer to the relevant drawings or method statement for all specialist work.

Wall Types:

- Existing Wall
- Proposed Wall

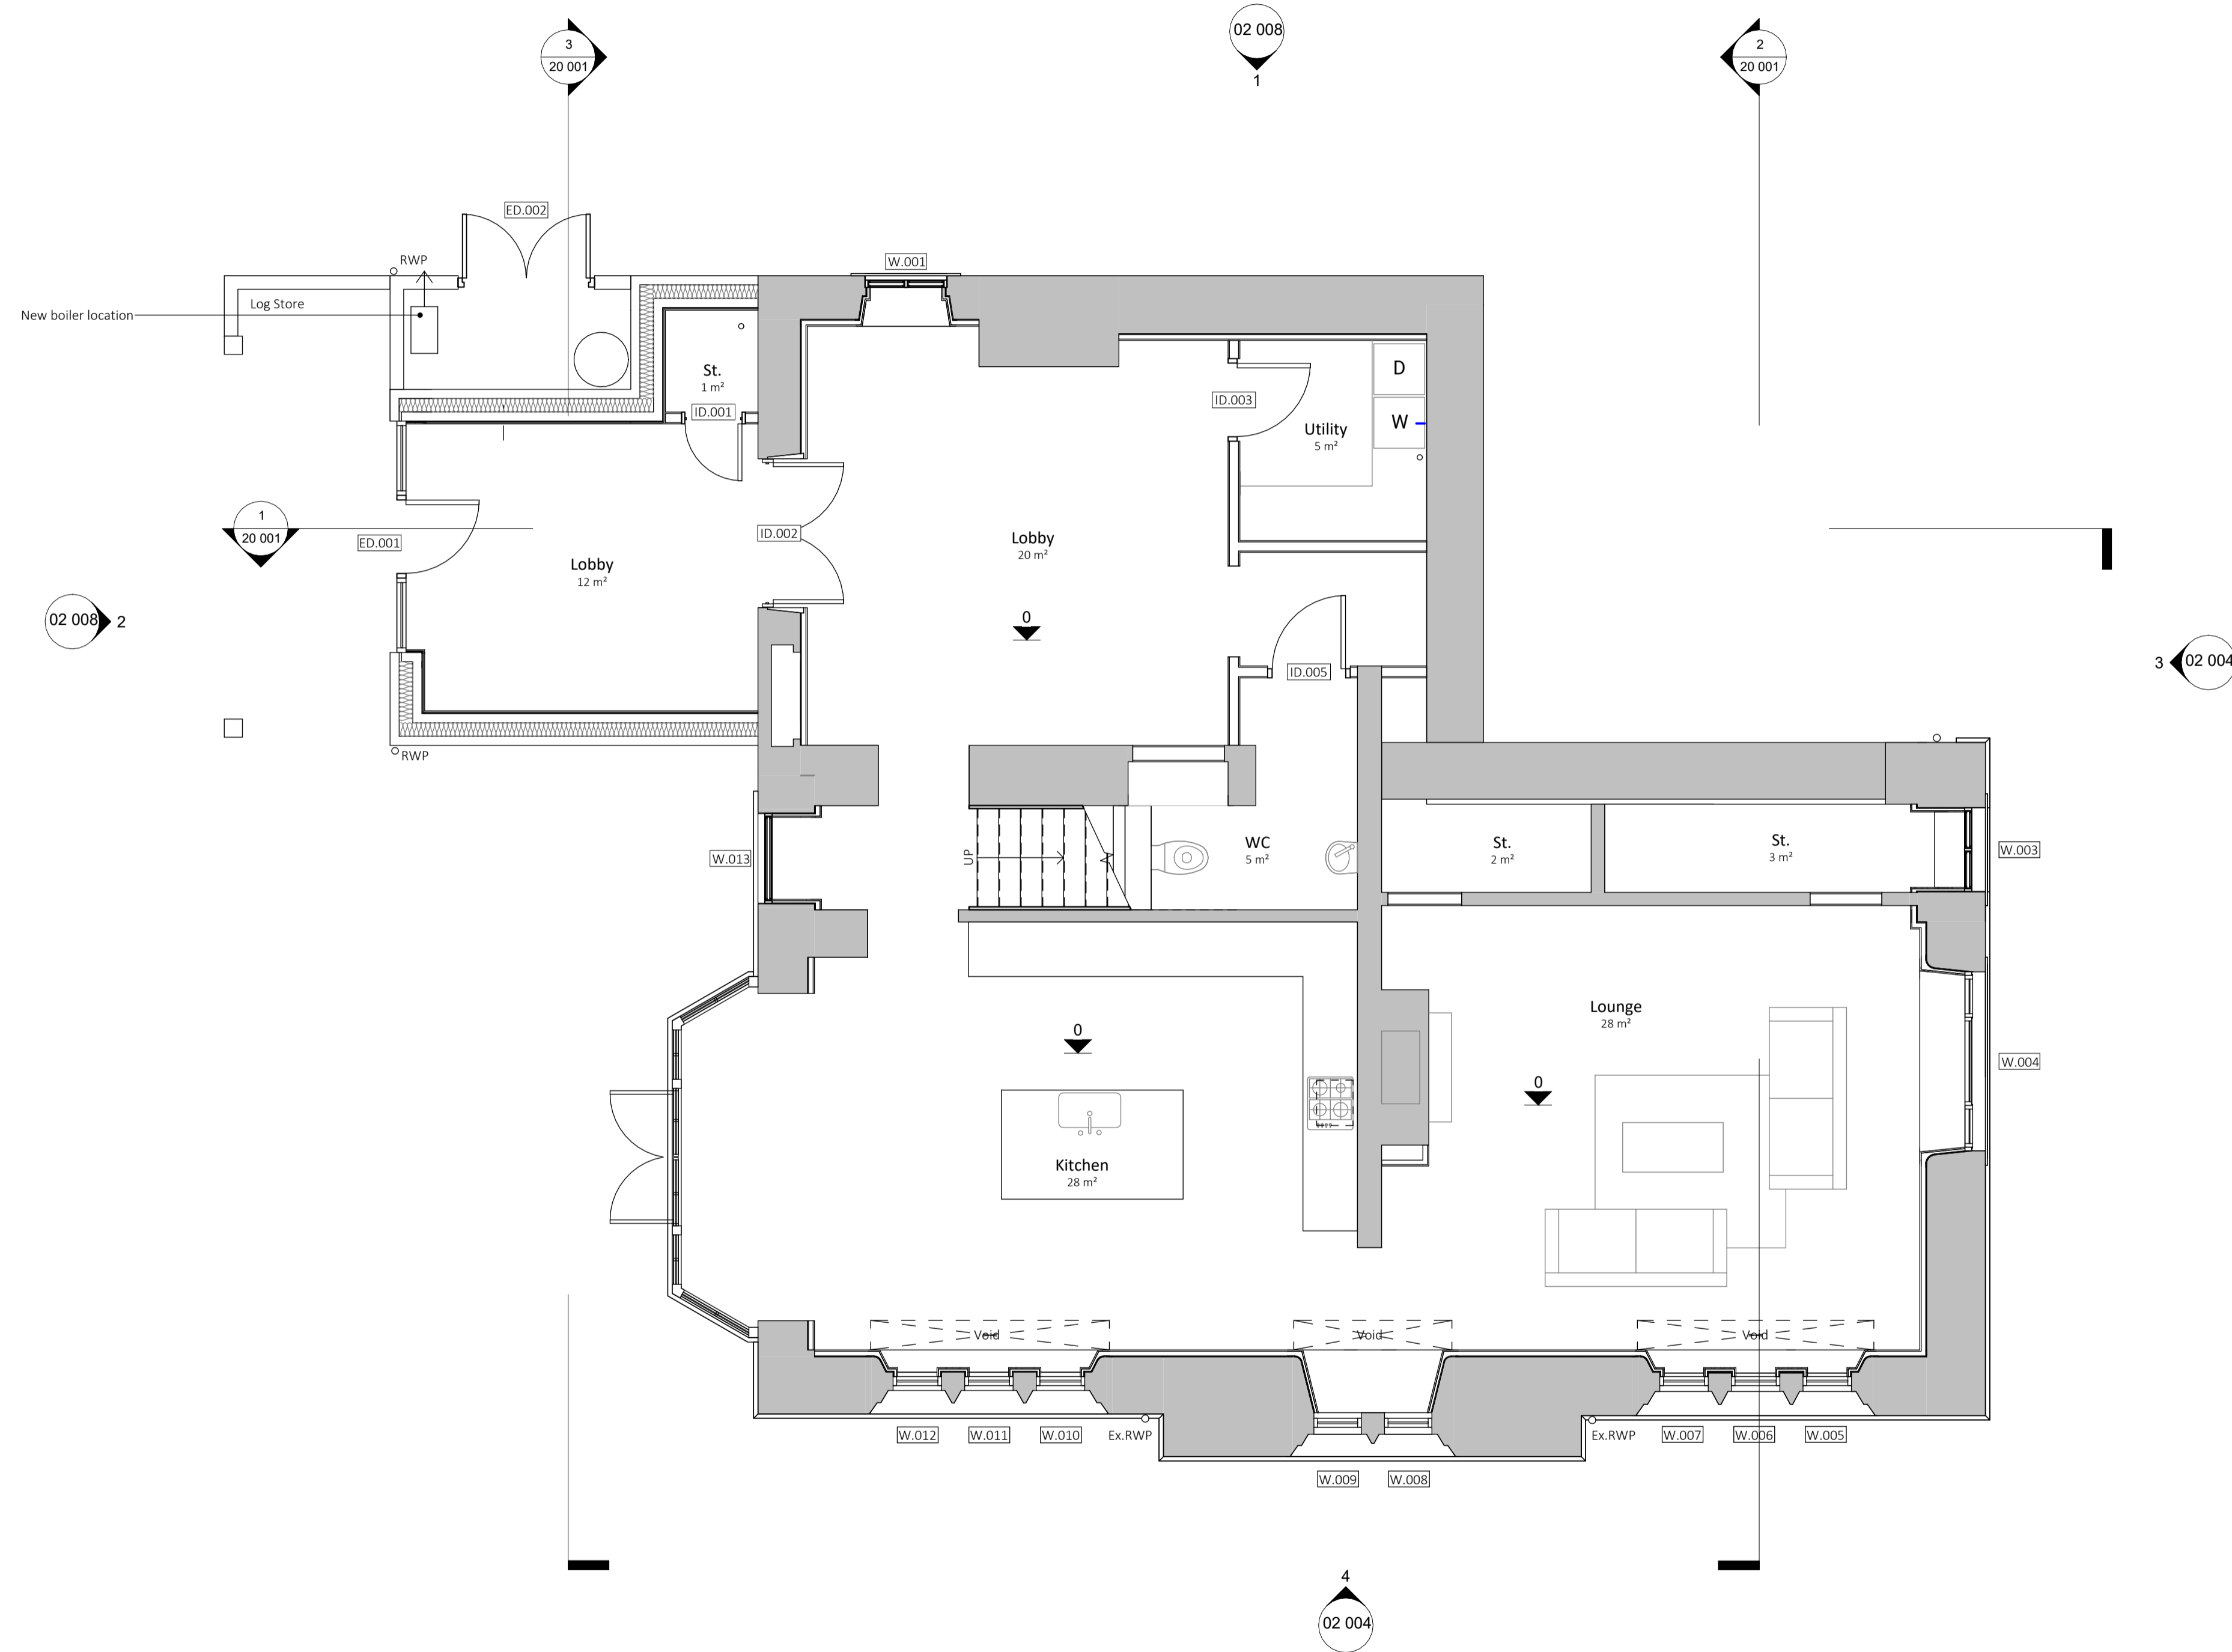

PO1 Rev	07.08.23 Date	Issued for Detailed Planning Consent Description


Project Beech Close - School House	Date drawn 22/06/22
Drawing Title Existing Level 00	Drawn by MA
	Checked by BK
	Scale @ A1: 1:50

PLANNING
for illustrative purposes only

Project	Origin	Volume	Level	
22_037	GSA	02	00	
File type	Discipline	Sheet no	Stage	Rev
DR	A	01 008	S2	P01

01434 394 220
info@greatspacearchitects.com
© Great Space Architecture Ltd.

Greatspace Architects

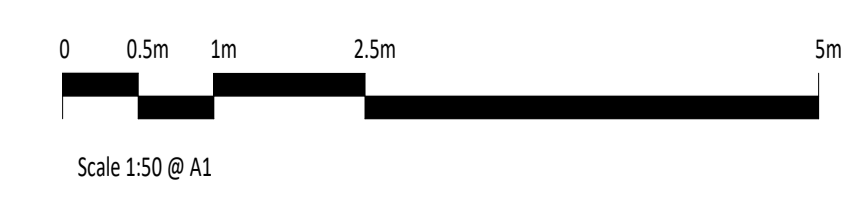

07/08/2023 14:40:46