

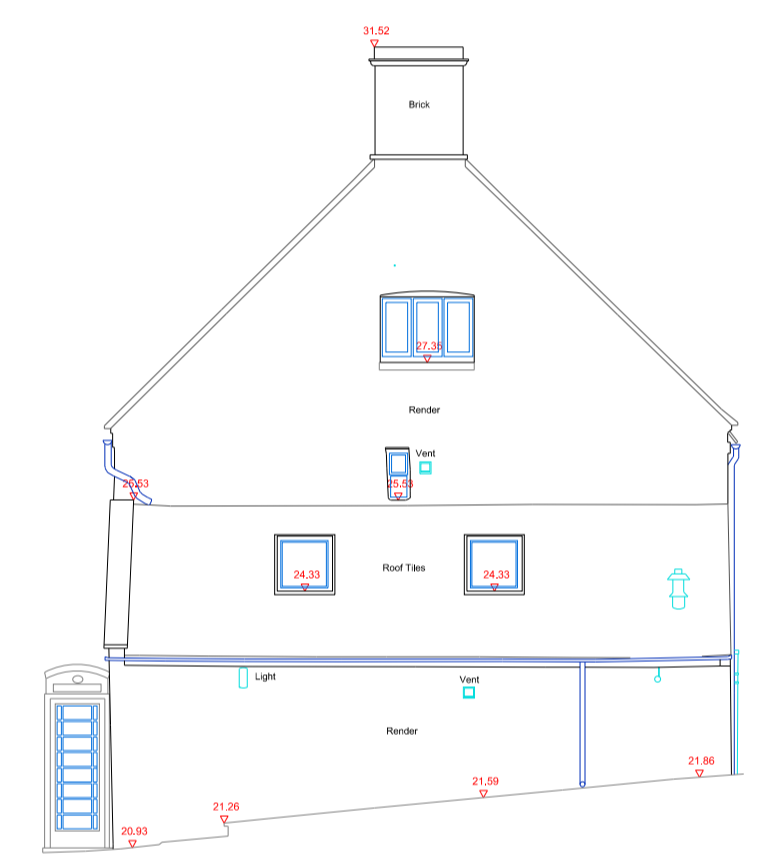


ELEVATION 1 DATUM 20.00m

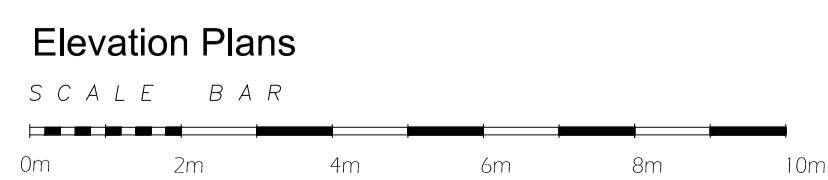


ELEVATION 2 DATUM 20.00m

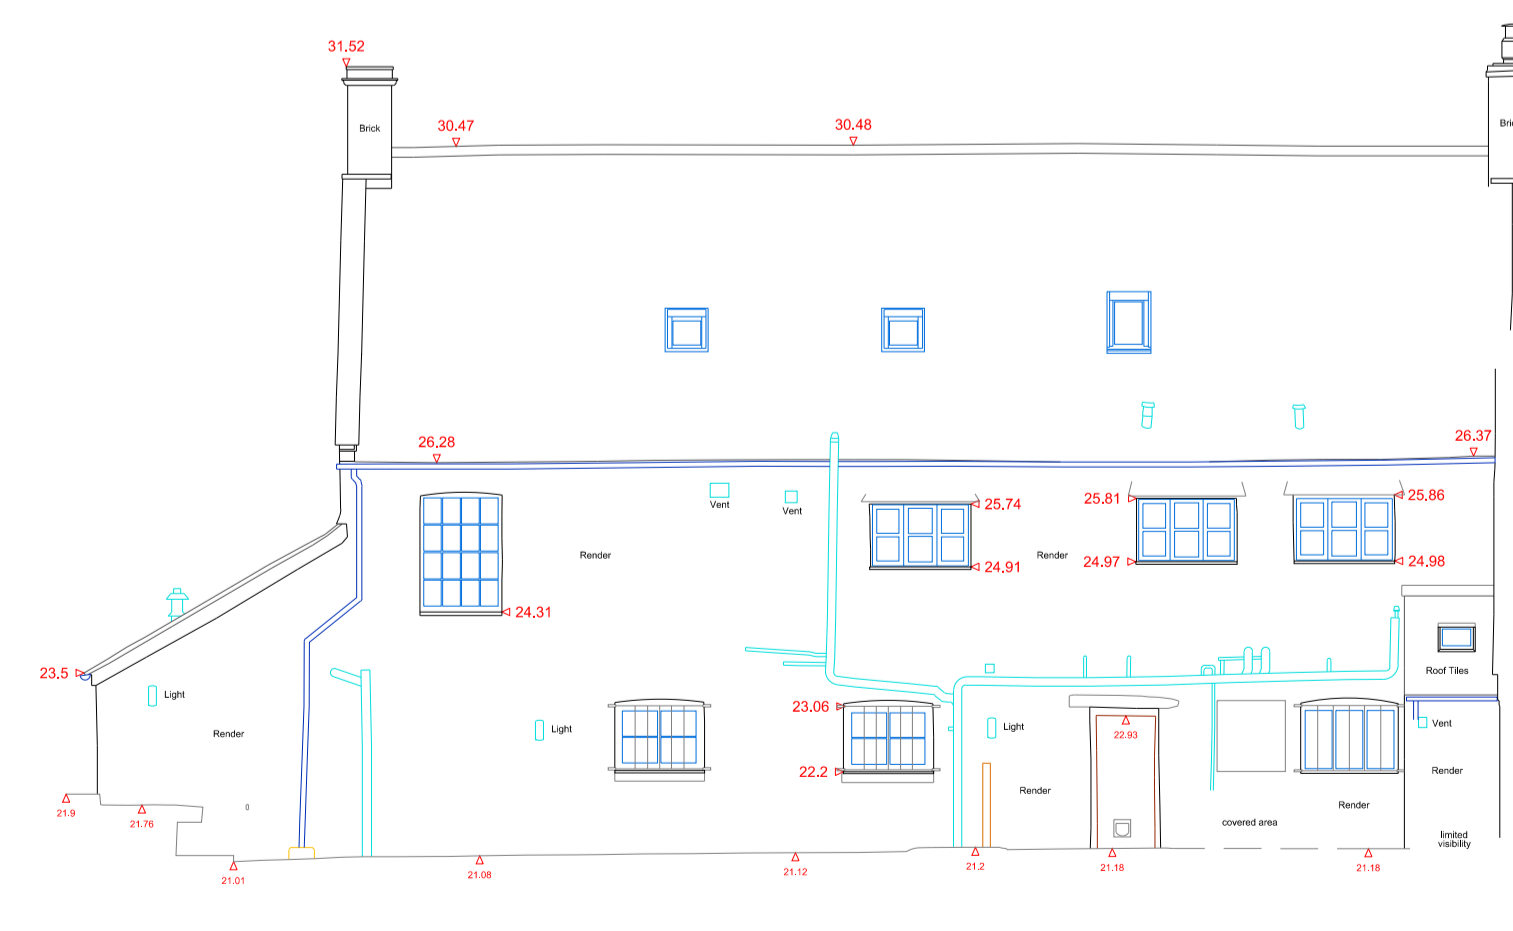


STANDARD ABBREVIATIONS

AC	ARM CONDUIT	LF	LAMP POST
AD	ARMED POINT	LI	LAMP INFO
AV	AR VALVE	NOI	NO INFORMATION
BS	BELM REASON	NS	NO SERVICE VEHICLE
BR	BROCK HALL	OS	OVERHEAD
BS	BUS STOP	PO	POST
BW	BUS STOP	PO	POST BOX
CA	CABLE TIE	PL	PAVEMENT LIGHT

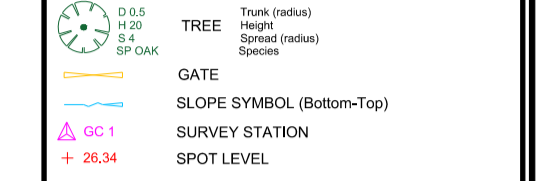

SERVICE TRACING LEGEND AND NOTES

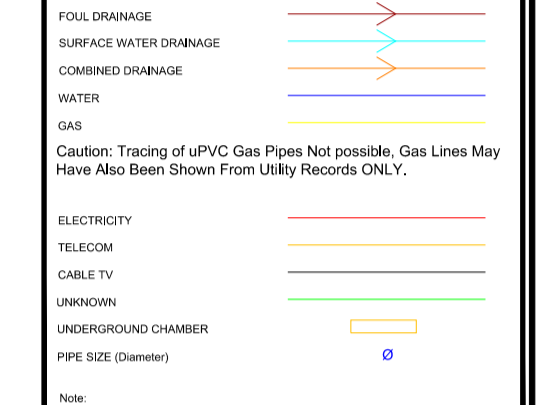

CAUTIONARY NOTES

ELECTRICITY TRACING TECHNIQUES HAVE BEEN USED TO OBTAIN THE LOCATION OF UNDERGROUND SERVICES. THE RESULTS ARE NOT GUARANTEED AND THE LOCATION OF SERVICES MAY VARY FROM THE LOCATION SHOWN ON THE DRAWING. 

Station Information

Station	Easting (m)	Northing (m)	Level (m)

General Notes

All units are Metric.
While every effort has been made to correctly identify species of trees on the site, we advise that an arborist should be consulted before any final decisions are made.

Coordinate System

The survey is produced on:
A localised version of the Ordnance Survey National Grid with scale factor removed, derived from multiple GPS measurements.

Survey Accuracy

The survey has been carried out to an accuracy consistent with a scale presentation of that listed in title below. Interrogated dimensions will be within the tolerance associated with the and smaller scales only.

Bench Mark Details

Levels are related to:
The Ordnance Survey Level Datum via multiple GPS observations.

Rev	Date	By	Revision Details

Rev	Date	By	Revision Details

Client

AB Conduit Building LTD

Title
Daisy Cottage,
Wells Road,
Wells,
Somerset, BA5 1PD
Elevation Plans

Scale 1:100 **Date** 4-Sep-23
File GC2308106-EP **Drawn/Check** Adamy | AT
Sheet 1 OF 1 **Job No.** GC2308106



Tel: 01483 963064
 Email: info@geocad.uk
 Web: www.geocad.uk
 Registered Service: Measure Building Services, Engineering Services
 Utility Services, Setting Out, Underground Utility Surveys, CCTV Surveys
Drawing No. GC2308106-EP **Rev.** R00