


Proposed Roof Plan - 1:100

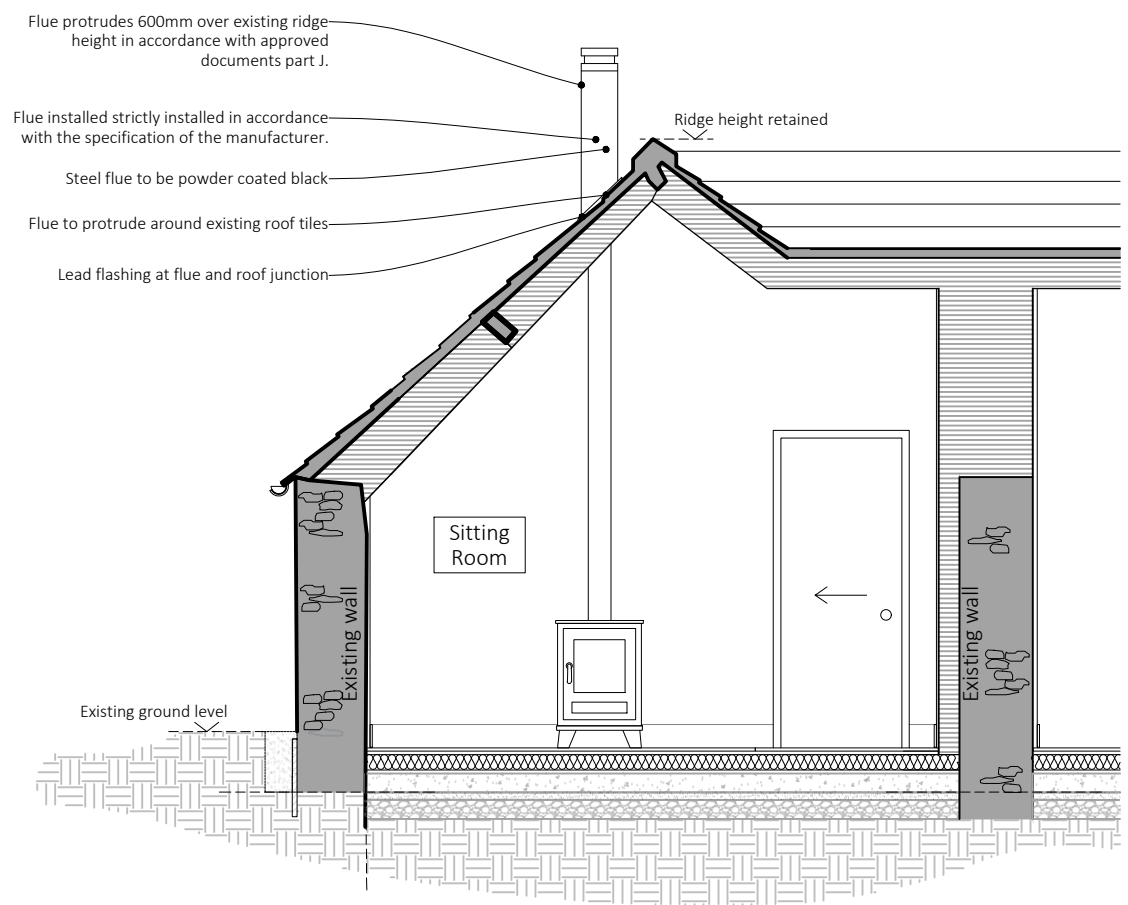

Proposed Section C-C - 1:50

Rev	Date	Details	Rev	Status
Project	Stage	Drawing	Rev	Status
4408	3	114	-	PLANNING
Scale	Size	Drawn	Check	Creation
1:20	A3 L	LO	MSB	



Healey Court Farm  
Barn Conversion  
Proposed Flue Location  
Plan and Section



THIS DRAWING IS COPYRIGHT ©  
Responsibility is not accepted for errors made by others in scaling from this drawing  
All construction information should be taken from figured dimensions only  
Discrepancies must be reported to the Architect before proceeding