



Nick Coleman MSc (Arb) MArborA CEnv
Colin McDonald Tech ArborA
39 Catton Grove Road, Norwich, NR33NJ

Email: treecarenorwich@aol.com
Web: www.treecareconsultants.com
Tel: 01603 721552

Client


Louise Butcher
Savills (UK) Ltd
Lawrence House
5 St Andrews Hill,
NNorfolk
NR2 1AD

Sycamore tree at 22 All Saints Way, Mundesley, Norfolk NR11 8BY

1. Sycamore tree located on the side boundary of the back garden of No 22. There are multiple stem shoots and the crown overhangs the gardens of number 20 and 21. The branches are also encroaching on the garage structure. The tree is 15.5m high with a crown radius of 7m and the lower branches have a ground clearance of 4m.

Remove the stem shoots and raise and reduce the branches over the neighbouring gardens. Reduce height to approximately 14m, crown radius to 5.5m and raise ground clearance to 5m. See annotated photographs below. This will allow more light into the domestic gardens and reduce any nuisance factors (Honey Dew).

All treework is carried out to BS 3998:2010 'Tree work – Recommendations'

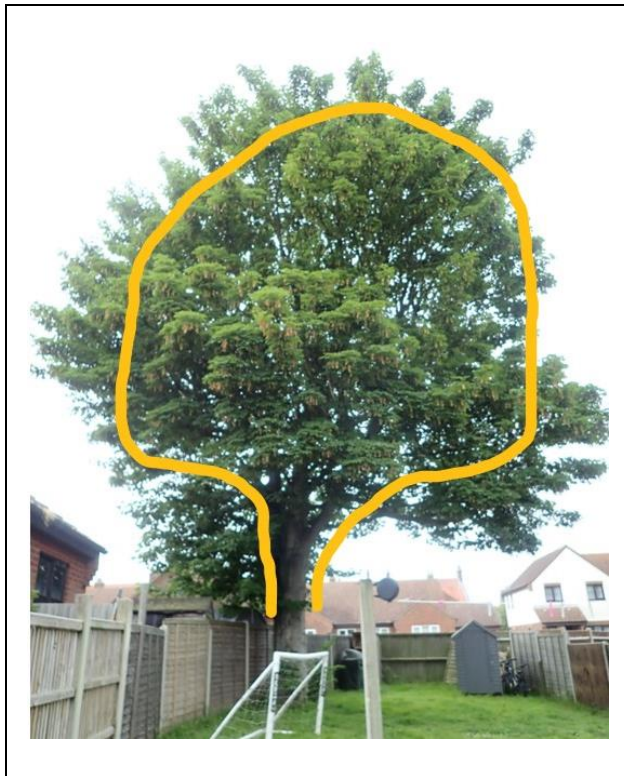

Conservation Area in red