

Trees/Tree Abbreviations

ASH	Ash	LP	London Plane
BAY	Bay	MAP	Maple
BEE	Beech	OAK	Oak
CB	Copper Beech	POP	Poplar
CED	Cedar	RM	Red Maple
CHE	Cherry	RW	Rodwood
CON	Conifer	SB	Silver Birch
EUC	Eucalyptus	SER	Service Tree
FR	Fruit	ST	Stump
HAW	Hawthorn	SYC	Sycamore
HAZ	Hazel	WAL	Walnut
HC	Horse Chestnut	WIL	Willow
HOL	Holly	WP	Weeping Willow
LAB	Laburnum	YEW	Yew
LAU	Laurel	*MB	Multiple stems/trunk
LI	Lime		Overall dia. shown

Tree Dimensions (average)
Spread/Trunk Dia/Height

Trees denoted with "approx" have been surveyed by remote methods and therefore their positions & dimensions cannot be guaranteed.


Abbreviations

AV	Air Valve	LP	Lamp Post
BL	Bollard	M	Meter
BM	Bench Mark	MH	Manhole Cover
BP	Boundary Point	MK	Marker
BT	BT Cover	MS	Milestone
CATV	Cable Television Cover	RG	Ridge Level
CAB	Cabinet	RS	Road Sign
CL	Cover Level	rep	Rain Water Pipe
EP	Electric Power Pole	SC	Stop Cock
EVL	Eaves Level	Str	Strainer
FH	Fire Hydrant	SV	Stop Valve
FL	Floor Level	svp	Soil Vent Pipe
FP	Fence Post	TH	Threshold Level
G	Gully	TL	Traffic Light
GP	Gate Post	TP	Telephone Pole
GV	Gas Valve	UTL	Unable To Lift
IC	Inspection Chamber	VP	Vent Pipe
IL	Invert Level	WM	Water Meter
KO	Kerb Outlet	WO	Wash Out

Linetypes

Bank (maximum)	-----
Building	=====
Drop Kerb	-----
Electric	-----
Fence	-----
Foliage (From Surface)	-----
Hedge	-----
Kerb	-----
Pipe	-----
SWS (Inverted Saw)	-----
Telephone	-----
Track/Path	-----
Tree Canopy	-----
Verge	-----
Water line	-----
Wall	-----
✦ Bore Hole	-----
⊠ Trial Pit	-----
▲ Station Control	-----
□ Manhole	-----
○ Double Gates	-----
○ Single Gate	-----
○ Manhole	-----

Tree Dimensions (average)
Spread/Trunk Dia/Height

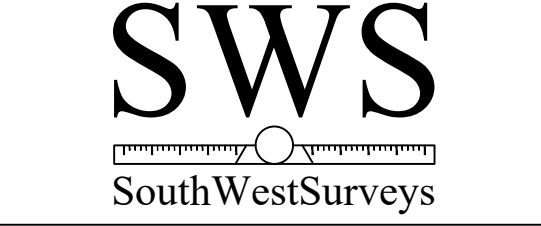

Drawing Title:
Topographical Survey

Project Name:
Red Rock Barn
Tickenham Hill, Bristol, BS21 6SW

Client:
Mike Smith
Agent:
n/a

Site Level Datum	Grid Orientation
OS/GPS	North GPS
Date: 20/07/2022	Scale: 1:200 @ A1
Surveyed By: RL	Drawn By: RL
Sheet ID: SW3062215topo	Rev: rev