




SECTION A : A

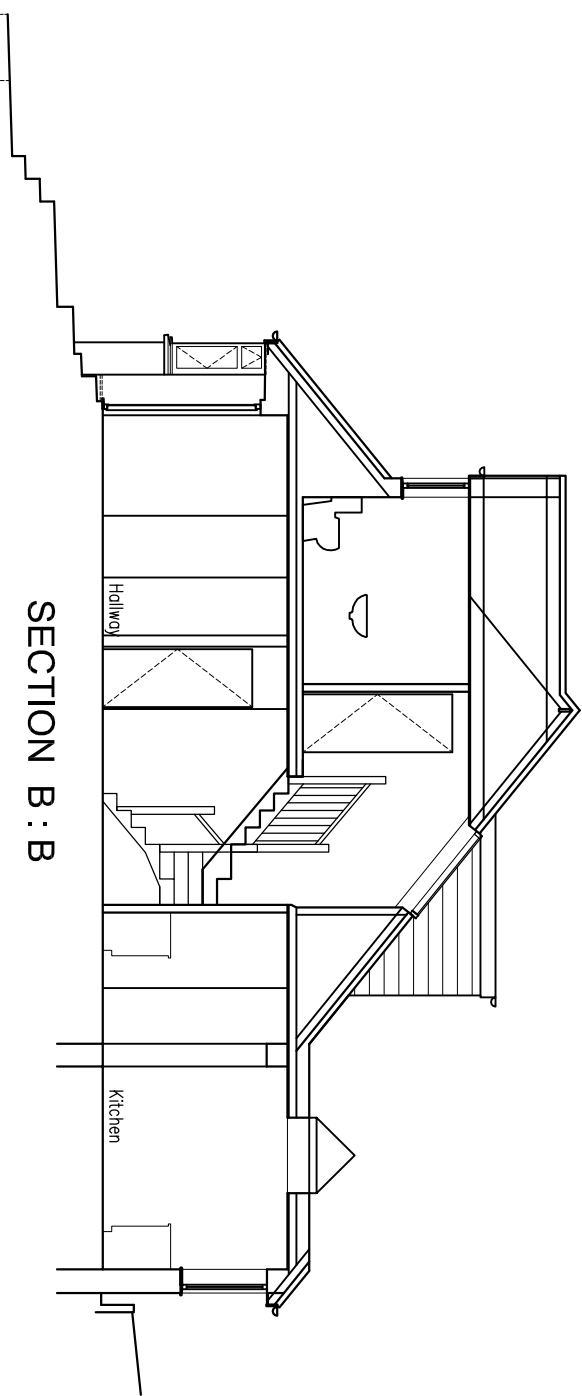

SECTION B : B

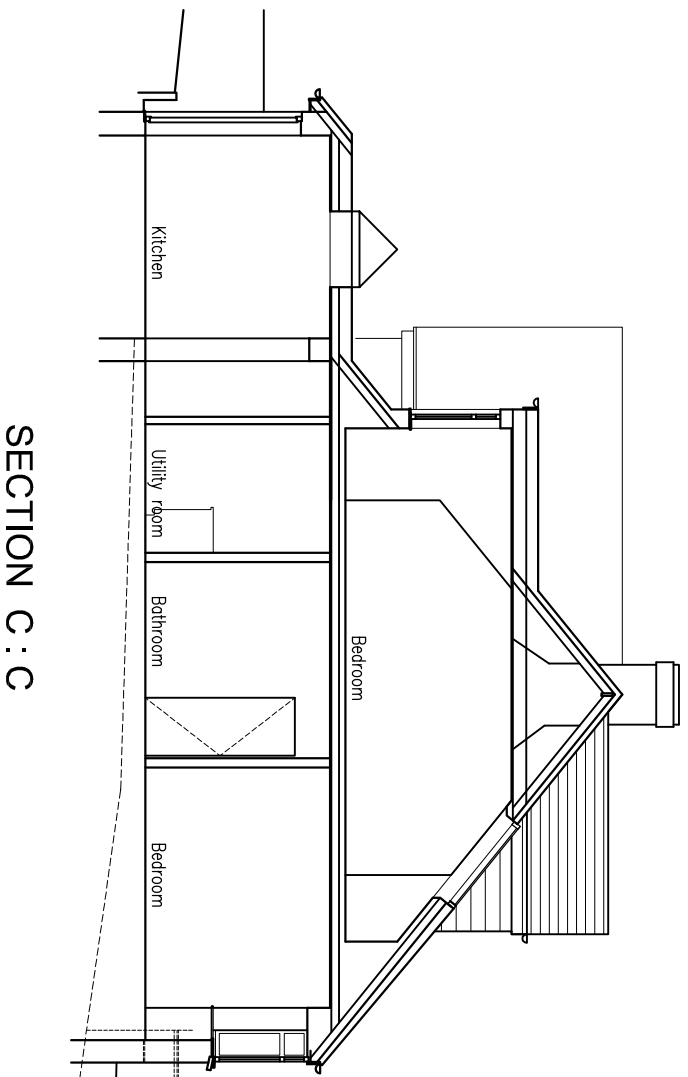

SECTION C : C

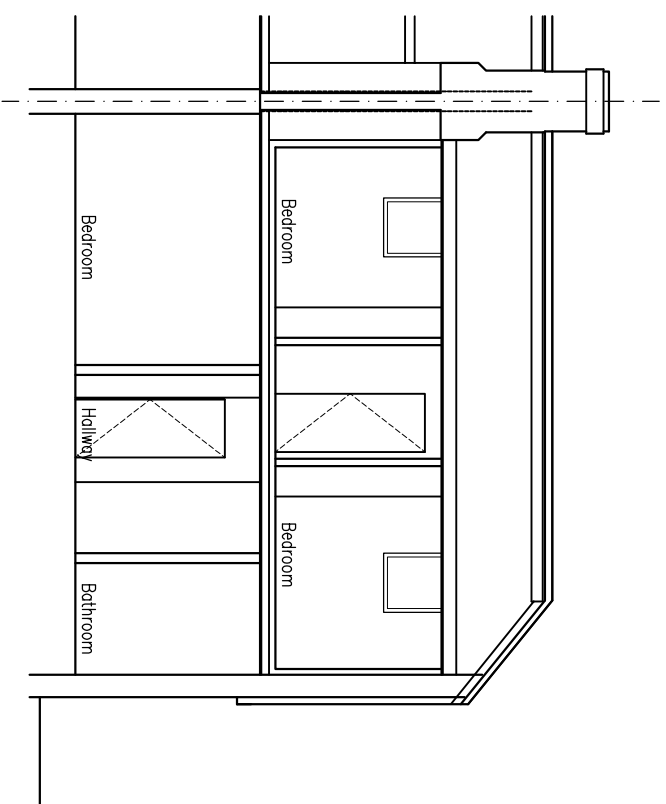

SECTION D : D

1 metre @ 1:100 on A3



10 metres @ 1:100 on A3

rev.	date

These drawings should be approved by Local Authority Building Control or other appropriate checking Authority prior to commencement of the work.
No dimensions to be scaled from this drawing.
All dimensions to be checked on site.
This drawing is copyright.

client: Joel McNally

project: 3 Meadow Close, Rottingdean
Brighton & Hove

drawing: Proposed Sections

scale	1:100@A3	date	26.05.2023
drawn	CH		

9 Kerton Road
Hove, East Sussex
BN3 9PG
tel: 01273 298217
fax: 01273 298217
e-mail: info@shirleyjonesassociates.com

 **Shirley Jones Associates Ltd**

CH 1189 /007

rw.