


DRAWING OF NEW
GARDEN ROOM
LOOKING TOWARDS
THE ROAD FROM REAR
OF HOUSE

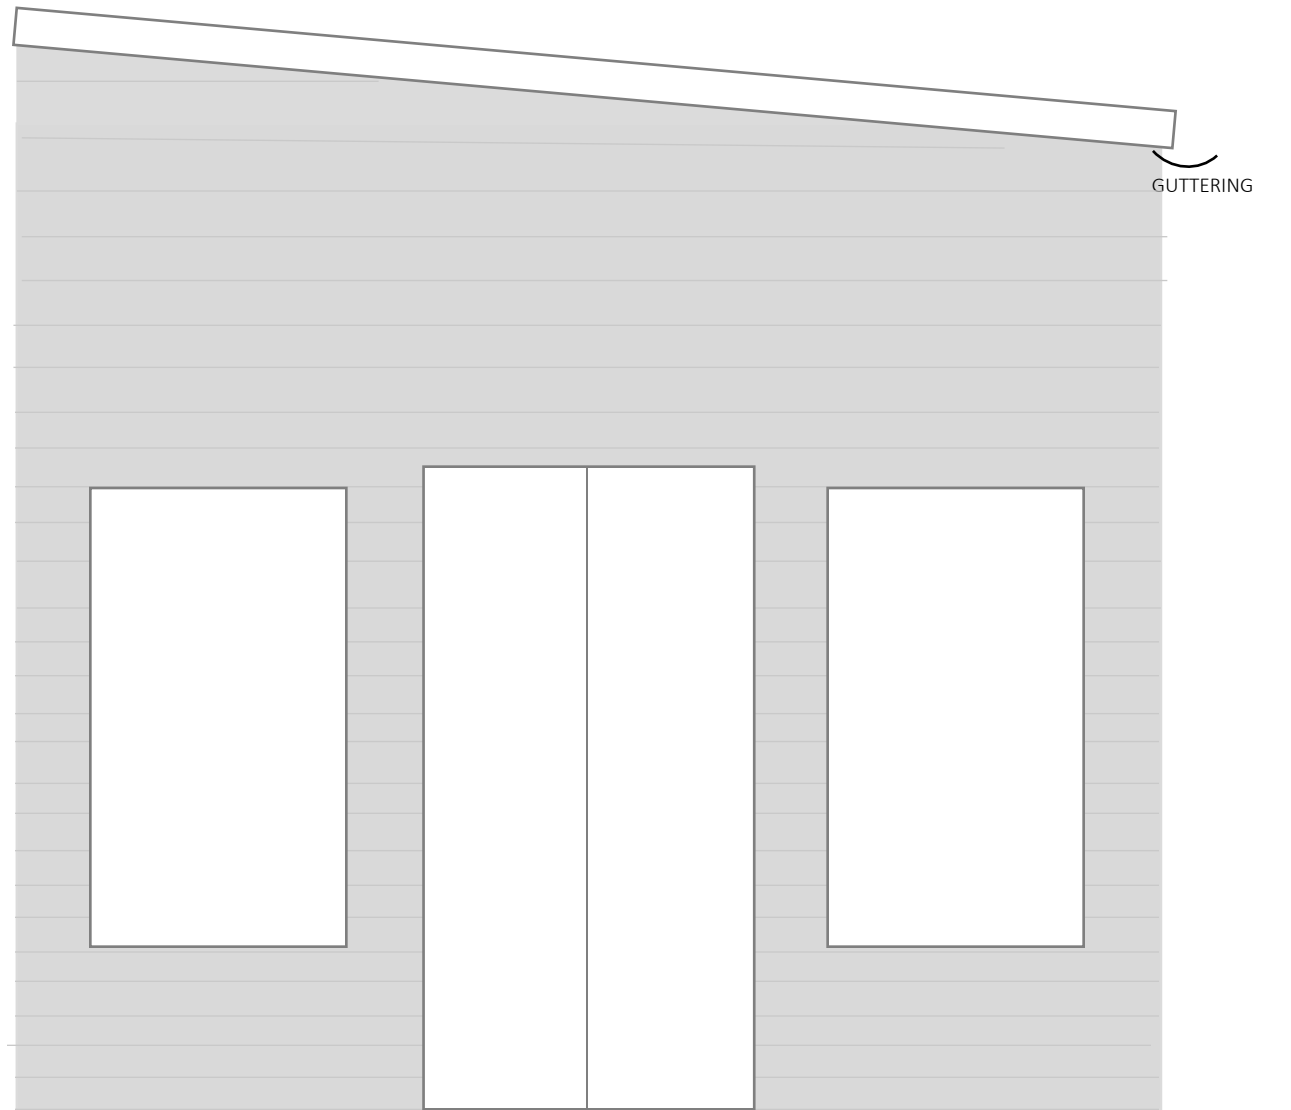

EXISTING HOUSE
20A BEACHFIELD ROAD

EXISTING CLOSE BOARD
FENCE 2.3M HIGH
(PROPERTY BOUNDARY)

1.1M

3.05M

0.4M