


DRAWING OF  
ELEVATION FROM REAR

EXISTING HOUSE  
20A BEACHFIELD ROAD

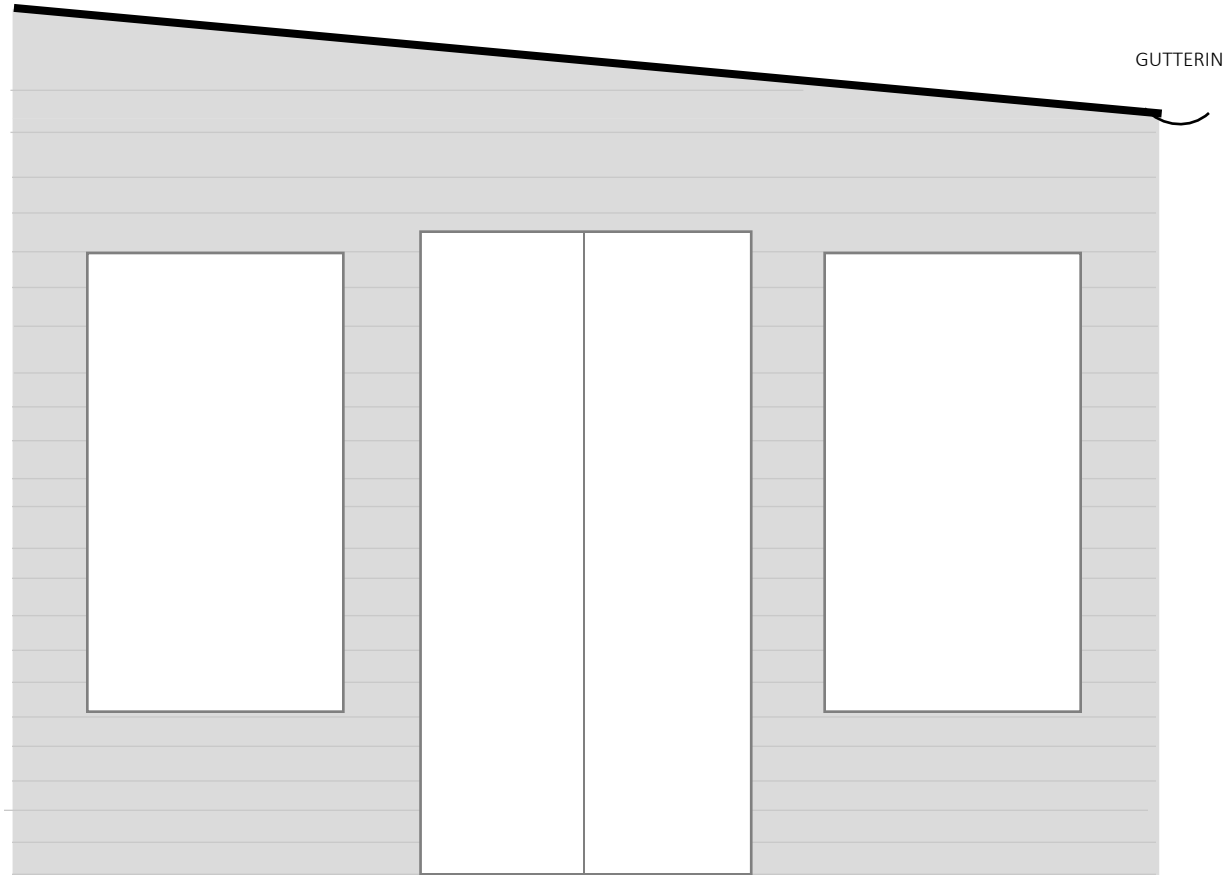

GUTTERING

EXISTING CLOSE BOARD  
FENCE 2.3M HIGH  
(PROPERTY BOUNDARY)

1.1M

3.05M

0.4M