



North Elevation

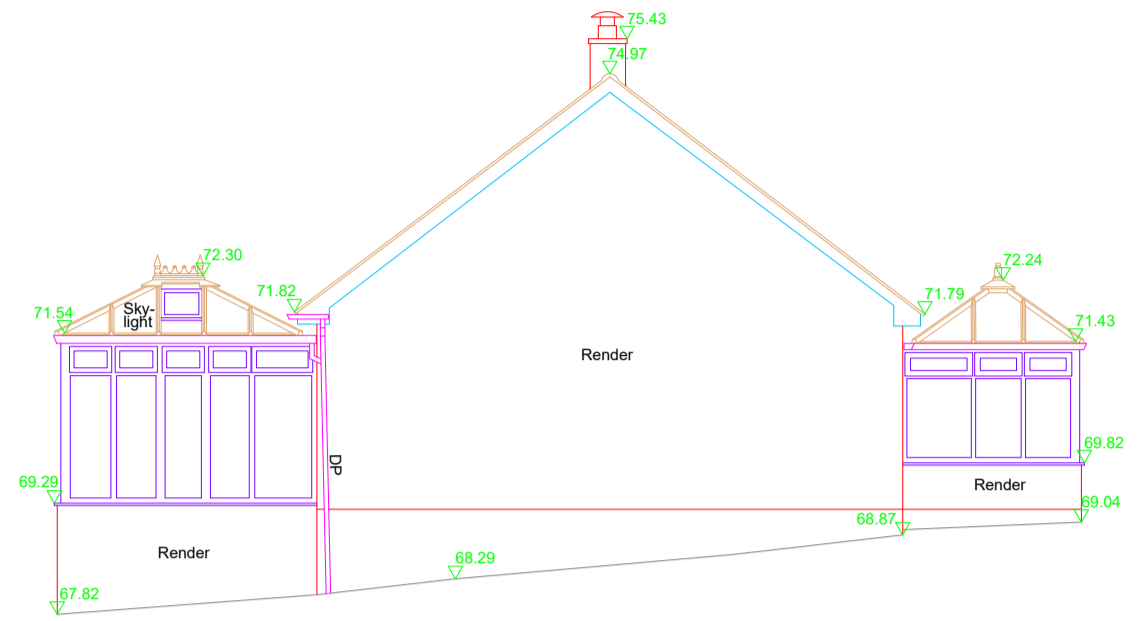


AOD:67.00m

East Elevation

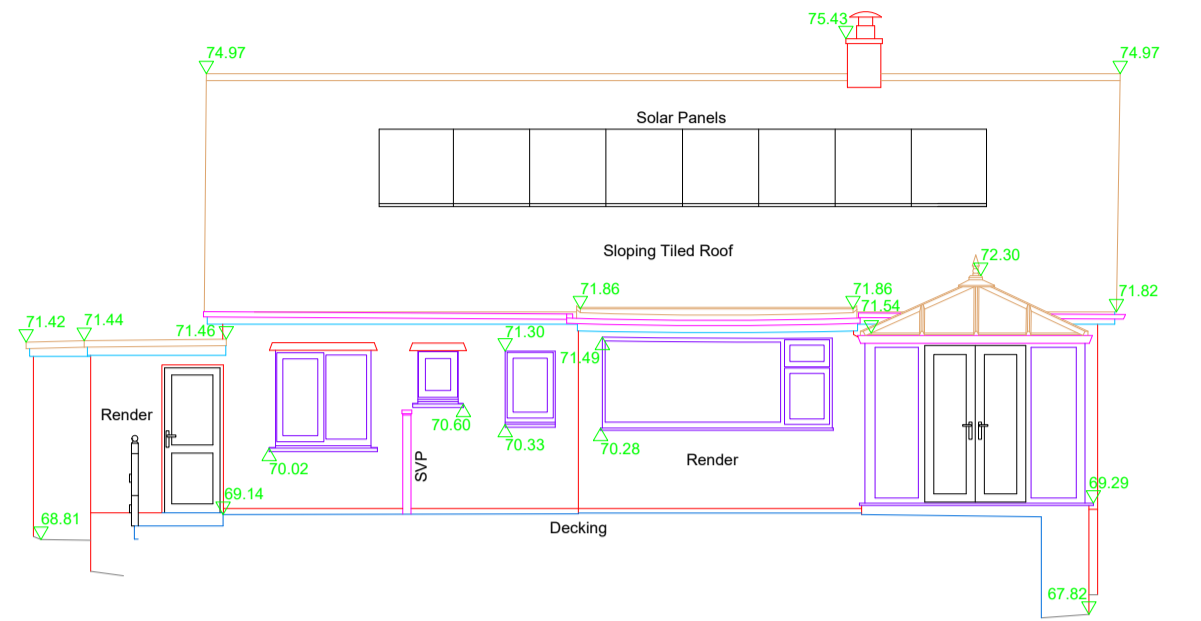


AOD:67.00m

South Elevation

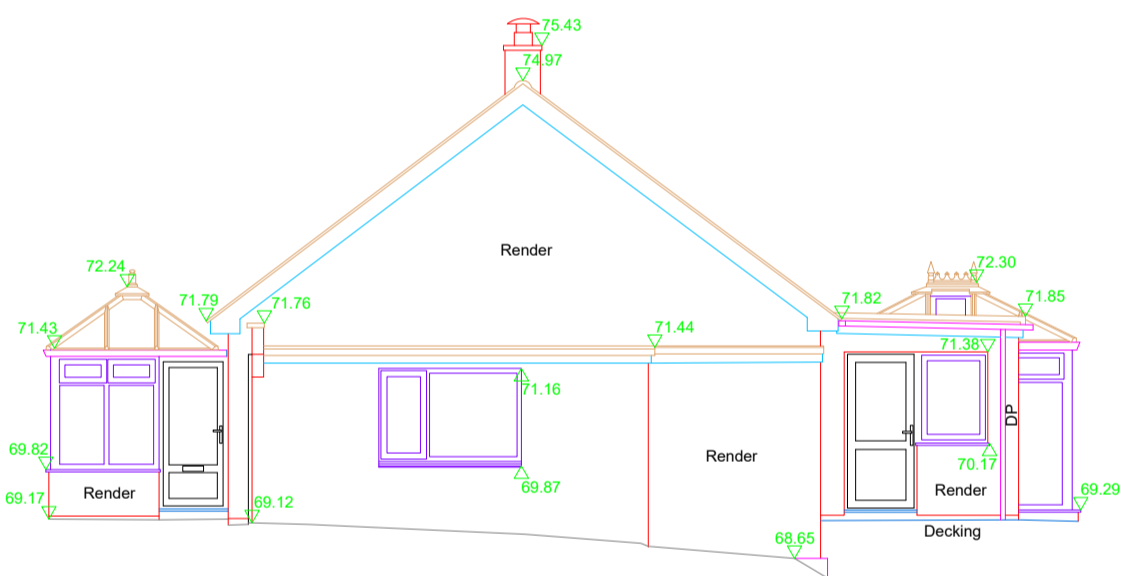


AOD:67.00m

West Elevation

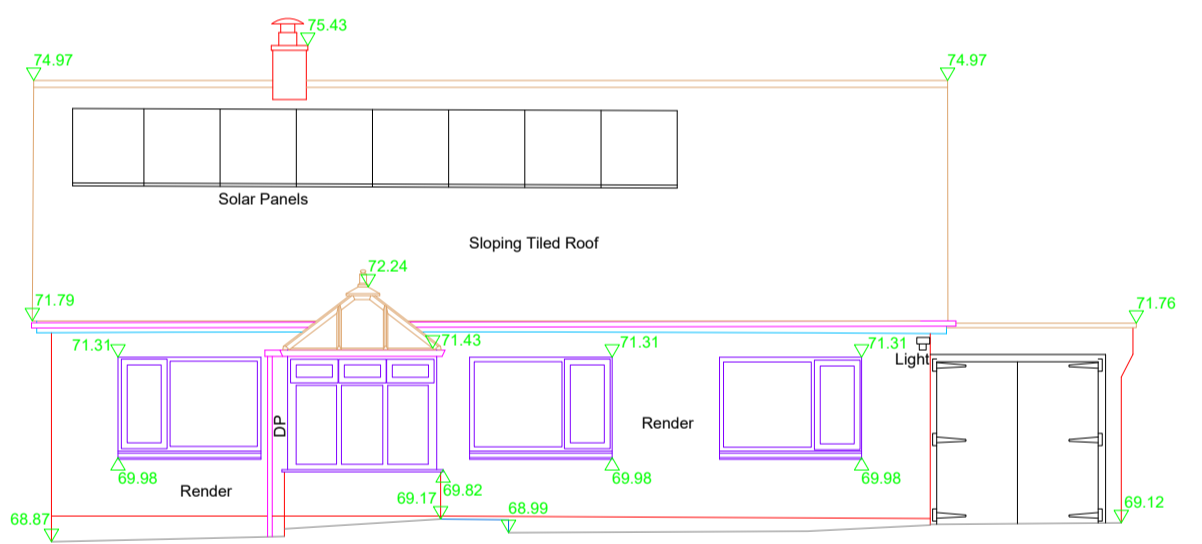

AOD:67.00m

Key Plan  
Not to Scale

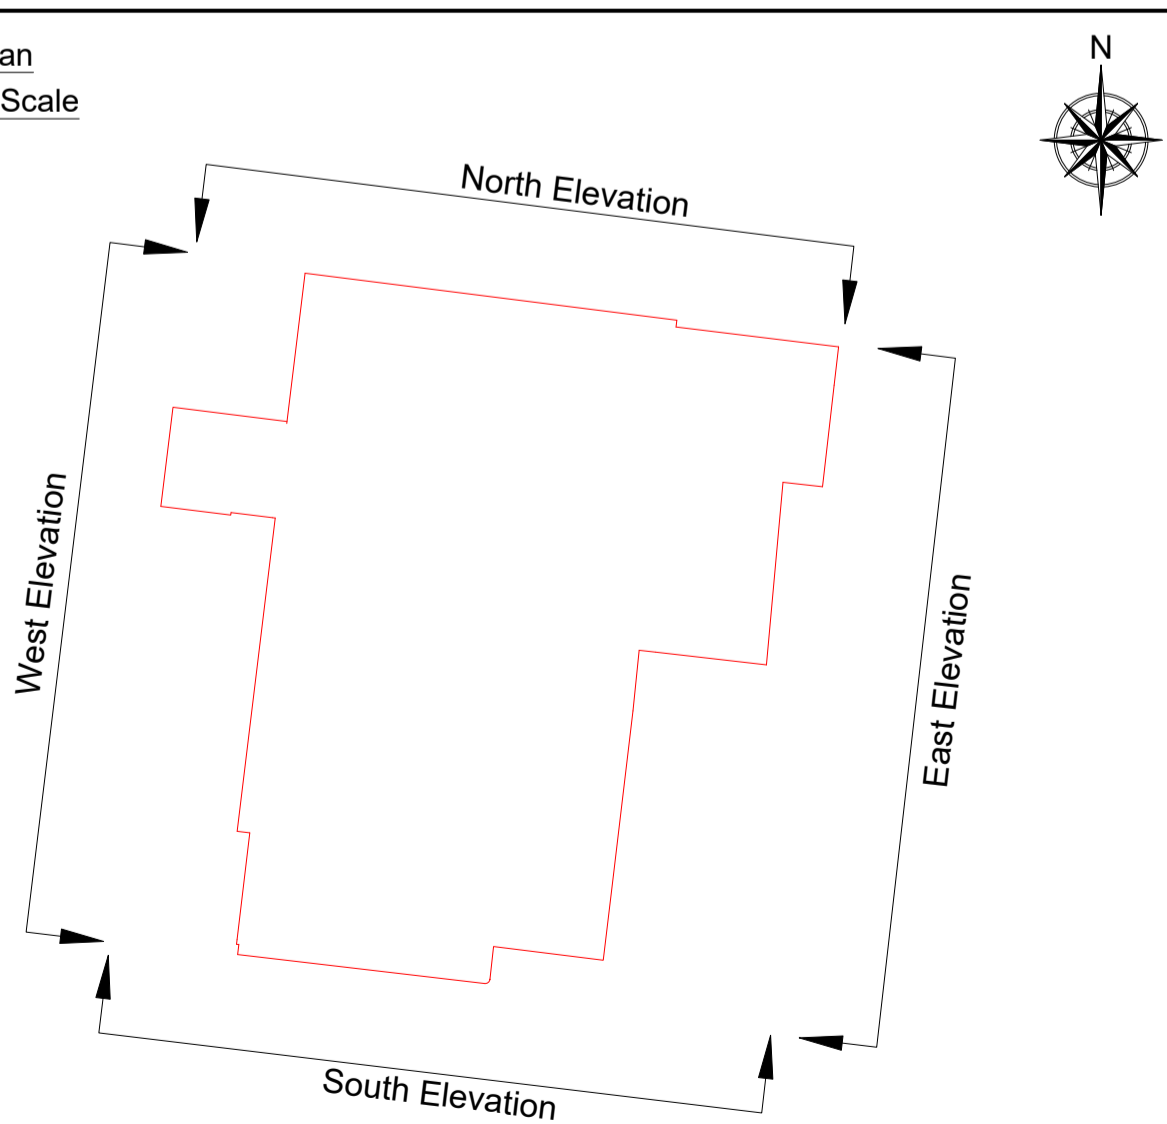

Legend	
	Building Line
	Fixture Line
	Feature Line
	Wall Line
	Roof Line
	Fascia Line
	Door Line
	Window Line
	Step Line
	Ground Line
	Level

**Notes**


Levels and coordinate system are based on Target Geo Ltd Topographical Survey 22-0378-001.

It is important to note that the same accuracies implied by the plotting scale are equally applicable to digital data supplied for CAD.

Every effort has been made to identify all visible above ground features, however it should be borne in mind that there may be items obscured at the time of survey.

Visible features in the vicinity of the boundaries, as shown on this survey, may not represent the extent of legally conveyed ownership.

This drawing is copyright of Target Geo Limited and may not be reproduced without licence or permission. No responsibility is taken for amendments by others. **DO NOT SCALE FROM COPIES FOR CONSTRUCTION PURPOSES.**

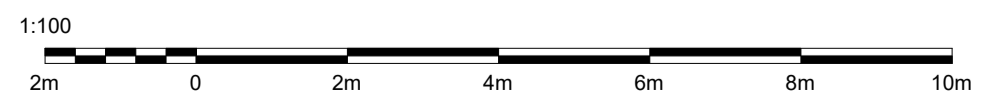

Rev	Date	Description
A	17/11/22	Original