

| Legend    |                         |
|-----------|-------------------------|
|           | Building Line           |
|           | Fixture Line            |
|           | Over head Line          |
|           | Step Line               |
|           | Wall Line               |
|           | Window Line             |
|           | Roof Line               |
| FFL:99.99 | Finished Floor Level    |
| (9.99)    | Ceiling Level           |
| USB:99.99 | Underside of Beam Level |
| DH:99.99  | Door Head Level         |
| SPR:99.99 | Springer Level          |
| CRO:99.99 | Crown Level             |
| WCL:99.99 | Window Cill Level       |
| WHL:99.99 | Window Head Level       |
| CL:99.99  | Cill Level              |
| HL:99.99  | Head Level              |
|           | Door                    |
|           | Radiator                |

**Notes**


Levels and coordinate system are based on Target Geo Ltd Topographical Survey 22-0378-001.

It is important to note that the same accuracies implied by the plotting scale are equally applicable to digital data supplied for CAD.

Every effort has been made to identify all visible above ground features, however it should be borne in mind that there may be items obscured at the time of survey.

Visible features in the vicinity of the boundaries, as shown on this survey, may not represent the extent of legally conveyed ownership.

This drawing is copyright of Target Geo Limited and may not be reproduced without licence or permission. No responsibility is taken for amendments by others. **DO NOT SCALE FROM COPIES FOR CONSTRUCTION PURPOSES.**

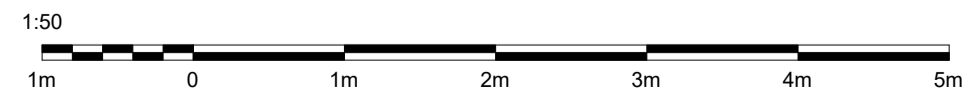

| Rev. | Date     | Description |
|------|----------|-------------|
| A    | 17/11/22 | Original    |