

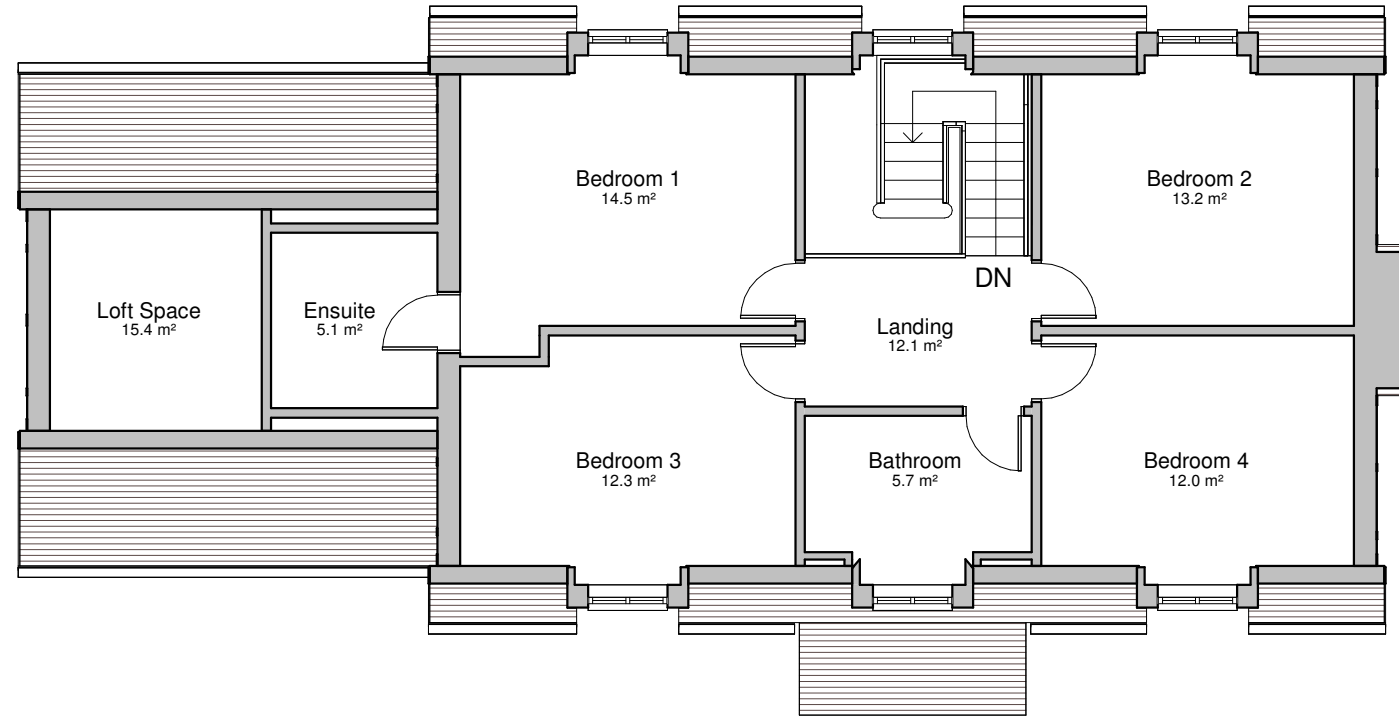
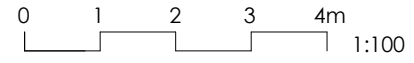


All dimensions and levels to be checked on site by contractor prior to preparation of shop drawings and commencement of work on site. Do not scale from this drawing or reproduce without consent.  
 This drawing and the design is the copyright and property of Aspect Property Consultants & Surveyors Ltd and may not be used in part or in whole without prior written consent.  
 This drawing is to be read in conjunction with all relevant consultants and/or specialist's drawings/documents and any discrepancies or variations are to notified to Aspect Property Consultants & Surveyors Ltd before the affected work commences.

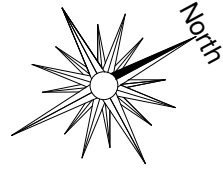

**2** FF Plan  
1 : 100

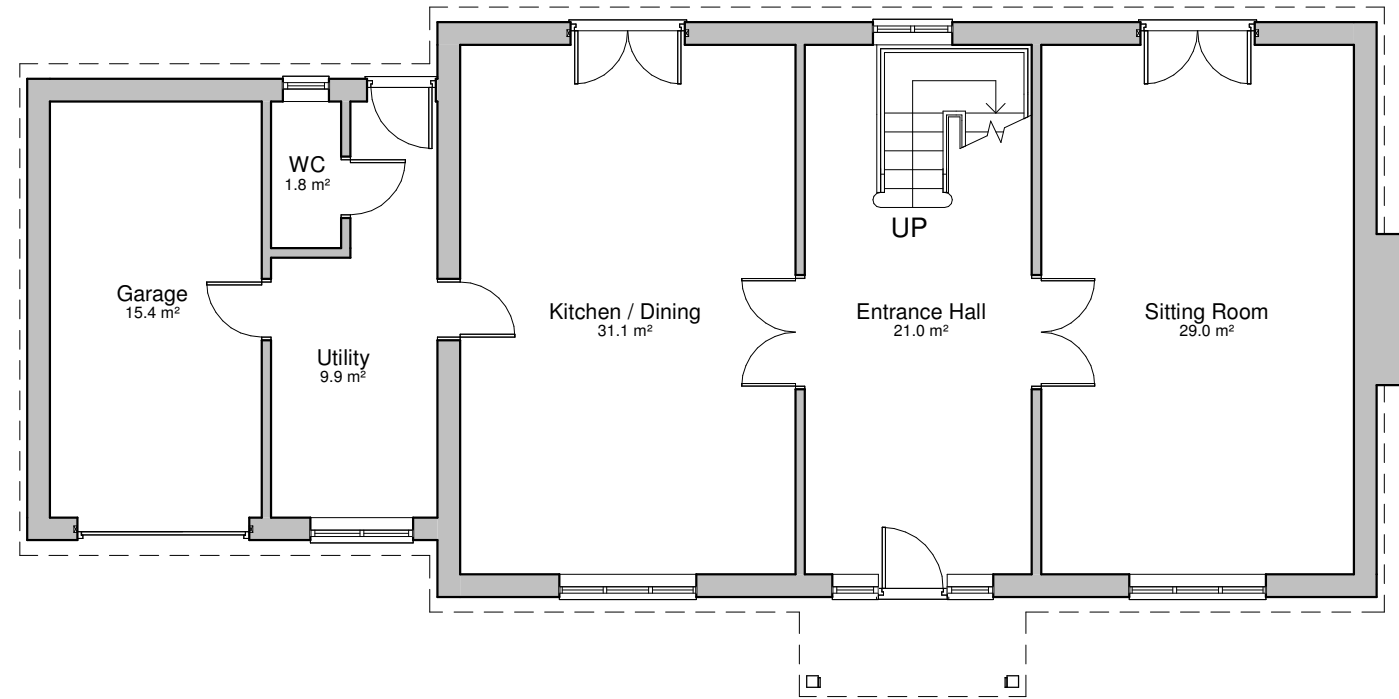

**1** GF Plan  
1 : 100

Area Schedule (GIA)		
Level	Area Sqm	Area Sqft
GF	112.7 m <sup>2</sup>	1213 ft <sup>2</sup>
FF	74.4 m <sup>2</sup>	801 ft <sup>2</sup>
	187.1 m <sup>2</sup>	2014 ft <sup>2</sup>

PROJECT: Proposed new dwelling	DATE: 01/09/2023	JOB NO: 1136	DRN BY: DW	CKD BY: DW
	SCALE AT A3: 1 : 100	DRWG NO: 201	REV:	
CLIENT: Chris Plaskett	DRAWING TITLE: Proposed Floor Plans			
ADDRESS: Hamptons Farm, Ewshot Lane, Ewshot				
<b>ASPECT</b> CONSULTANTS				

Rev	Description	Date