


All dimensions and levels to be checked on site by contractor prior to preparation of shop drawings and commencement of work on site. Do not scale from this drawing or reproduce without consent.  
 This drawing and the design is the copyright and property of Aspect Property Consultants & Surveyors Ltd and may not be used in part or in whole without prior written consent.  
 This drawing is to be read in conjunction with all relevant consultants and/or specialist's drawings/documents and any discrepancies or variations are to be notified to Aspect Property Consultants & Surveyors Ltd before the affected work commences.




**1 Front Elevation**  
1 : 100

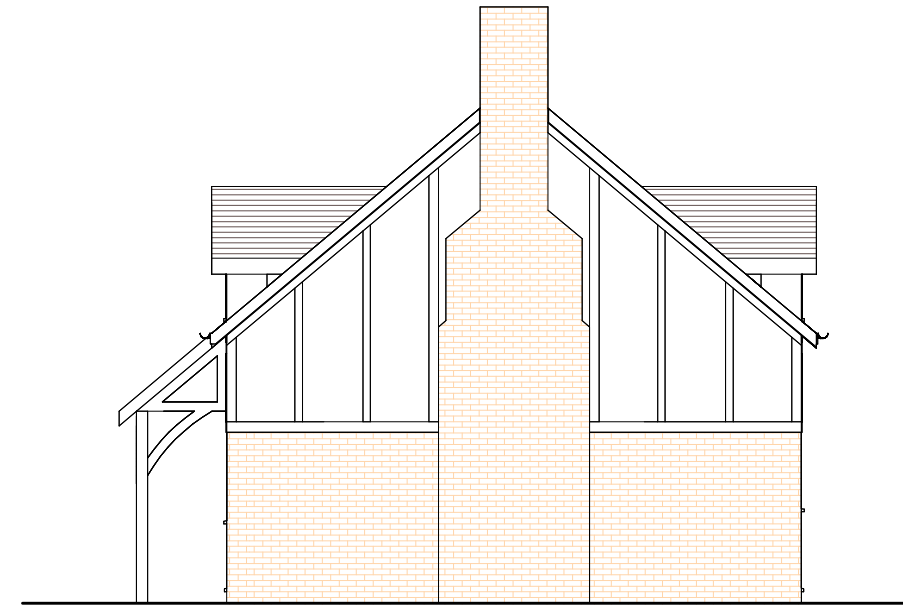

**2 LHS Elevation**  
1 : 100




**3 Rear Elevation**  
1 : 100

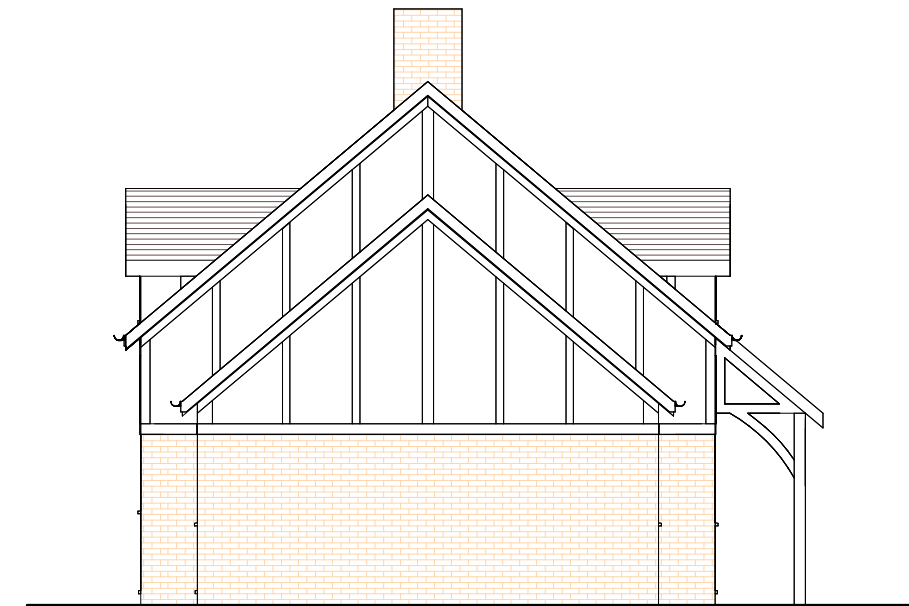

**4 RHS Elevation**  
1 : 100

Rev	Description	Date

<b>ASPECT</b> CONSULTANTS 	PROJECT: Proposed new dwelling ADDRESS: Hamptons Farm, Ewshot Lane, Ewshot	CLIENT: Chris Plaskett DRAWING TITLE: Proposed Elevations	DATE: 01/09/2023 SCALE AT A3: 1 : 100	JOB NO: 1136 DRWG NO: <b>210</b>	DRN BY: DW REV:	CKD BY: DW
---	---	--	--	---	-----------------------	---------------