


Bede Academy


Refurbishment of an Artificial Grass Pitch

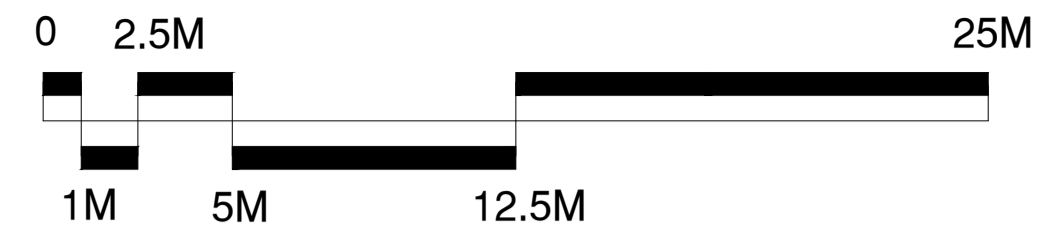


SSL
SURFACING STANDARDS LIMITED
SPORTS PITCH CONSULTANTS

CONSULTANTS
Surfacing Standards Ltd
Office 2, 17th Floor, House,
Cannon House, 17th Floor, 17
2153 400 012

1. DO NOT SCALE FROM DRAWING. ALL DIMENSIONS TO BE CHECKED ON SITE PRIOR TO COMMENCEMENT OF WORKS.
2. THIS DRAWING IS COPYRIGHT TO SURFACING STANDARDS LTD.
3. ALL PERSONNEL SHOULD BE AWARE OF THE HEALTHY AND SAFETY PLAN WHICH IS RETAINED IN THE SITE MANAGERS OFFICE.

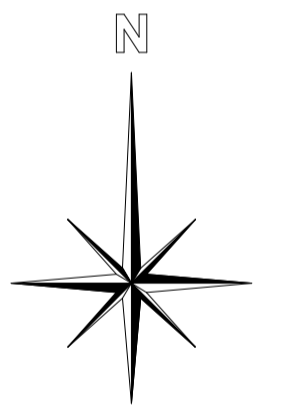

REV	DESCRIPTION	ME	WB	07.09.23
00	PLANNING ISSUE			
		REV	CK	DATE

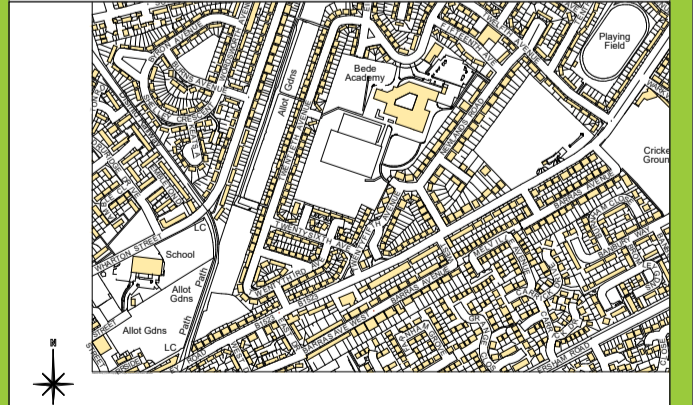

AUTHOR
ME

TITLE
Bede Academy
Refurbishment of an Artificial Grass Pitch
Existing Site Plan

PROJECT	SCALE	SIZE
LANO-CLS027	1:200	A1
DRAWING No	REVISION	
06	00	