




SECTION A-A

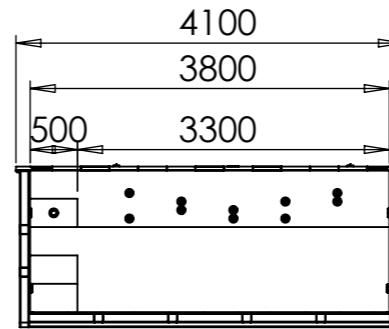



SECTION B-B

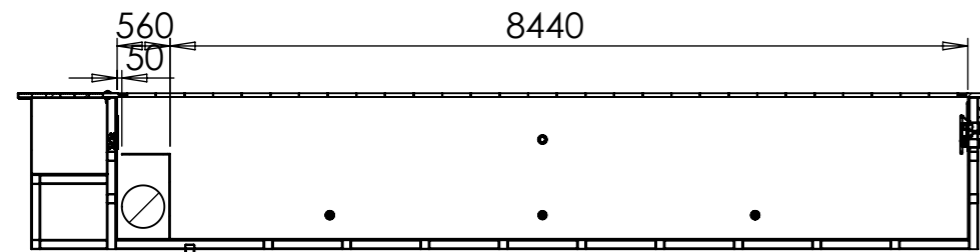

SECTION C-C

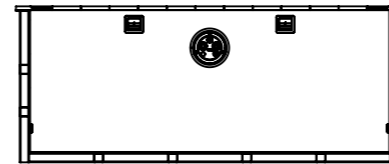

SECTION D-D

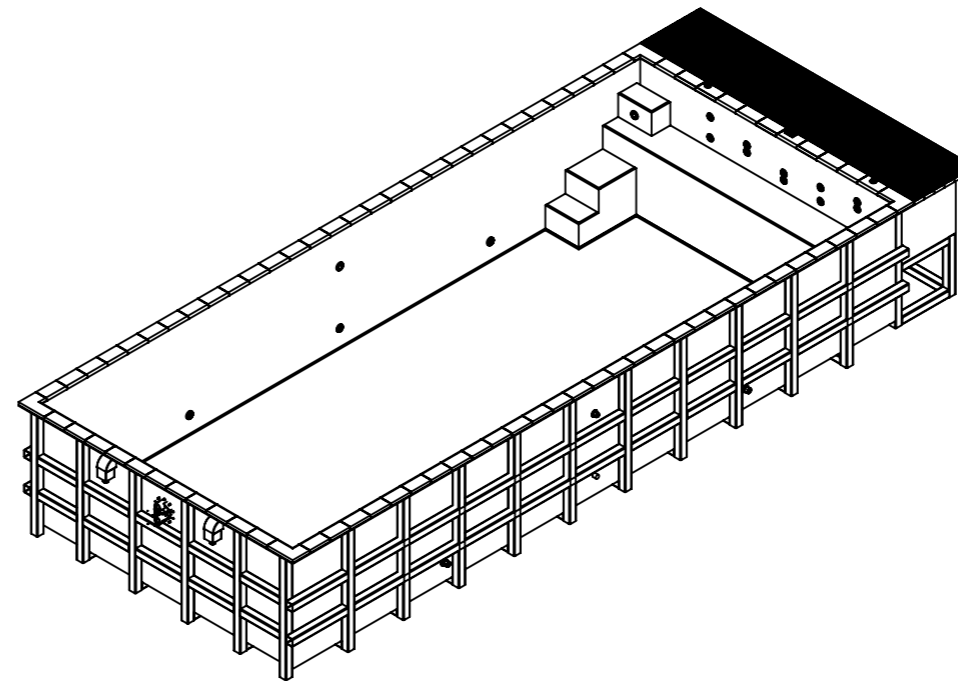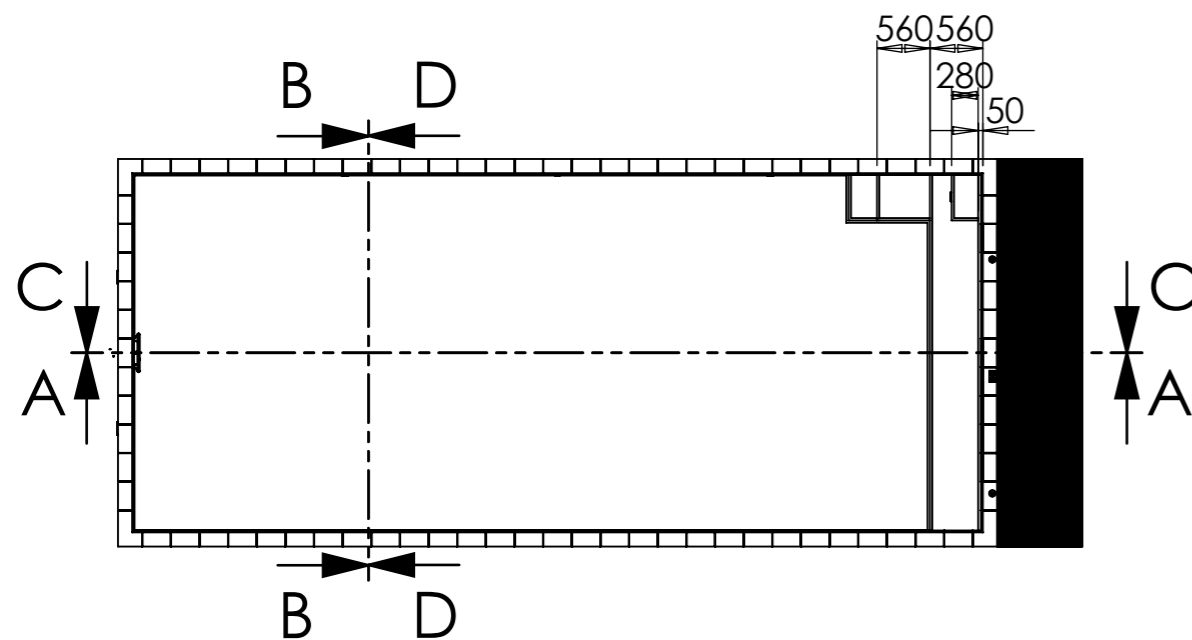

NOTES:

- ALL SITE DIMENSIONS SHALL BE VERIFIED BY THE CONTRACTOR ON SITE PRIOR TO WORK COMMENCING.
- SPA MANUFACTURED IN GRP WITH WHITE GELCOAT INTERIOR WHICH IS THEN TILED AND GROUTED PRIOR TO PLUMBING TO FIXED HANDOVER POINTS.
- DOUBLE SPRAY FOAM INSULATED.
- 304 STAINLESS STEEL LEG FRAMING.
- DO NOT SCALE FROM THIS DRAWING.
- ALL DIMENSIONS IN MM UNLESS OTHERWISE SPECIFIED.
- ALL DIMENSIONS AND RIM DETAILS ARE NOMINAL OF FINAL INDIVIDUAL TILE CHOICE.
- MINIMUM HEIGHT IS INDICATED USING ADJUSTABLE FEET. SPA HEIGHT MAY BE EXTENDED BY UP TO 100MM.

INTERNAL DIMENSIONS - 9000 mm x 3800 mm x 1500 mm
 WATER CAPACITY - 46170 Litres
 APPROXIMATE UNTILED DRY WEIGHT - 5313 Kg
 APPROXIMATE TILED DRY WEIGHT - 6033 Kg
 TOTAL TILED SURFACE AREA - 72 Sq. m



THE ONE POOL

Company Address:
 2 Hereford Road,
 Pocklington
 Industrial Estate, York,
 YO42 1NR

CLIENT SIGN OFF

PRINT: _____

SIGN: _____

DATE: _____

CLIENT:

TITLE:

9 x 3.8m ONE Pool

DRAWN	R.R.	22/06/2020	DRAWING NO.:
UPDATED			
CHECKED			REVISION: 001
SCALE: 1:80	SHEET SIZE: A3	SHEET NO.1/1	

FOR OFFICE USE ONLY

PRINT: _____

SIGN: _____

DATE: _____