

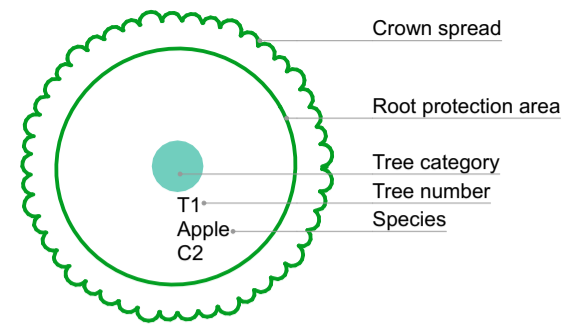


Key

- Category A - High Quality
 - Category B - Moderate Quality
 - Category C - Low Quality
 - Category U - Trees unsuitable for retention
- Heras fencing

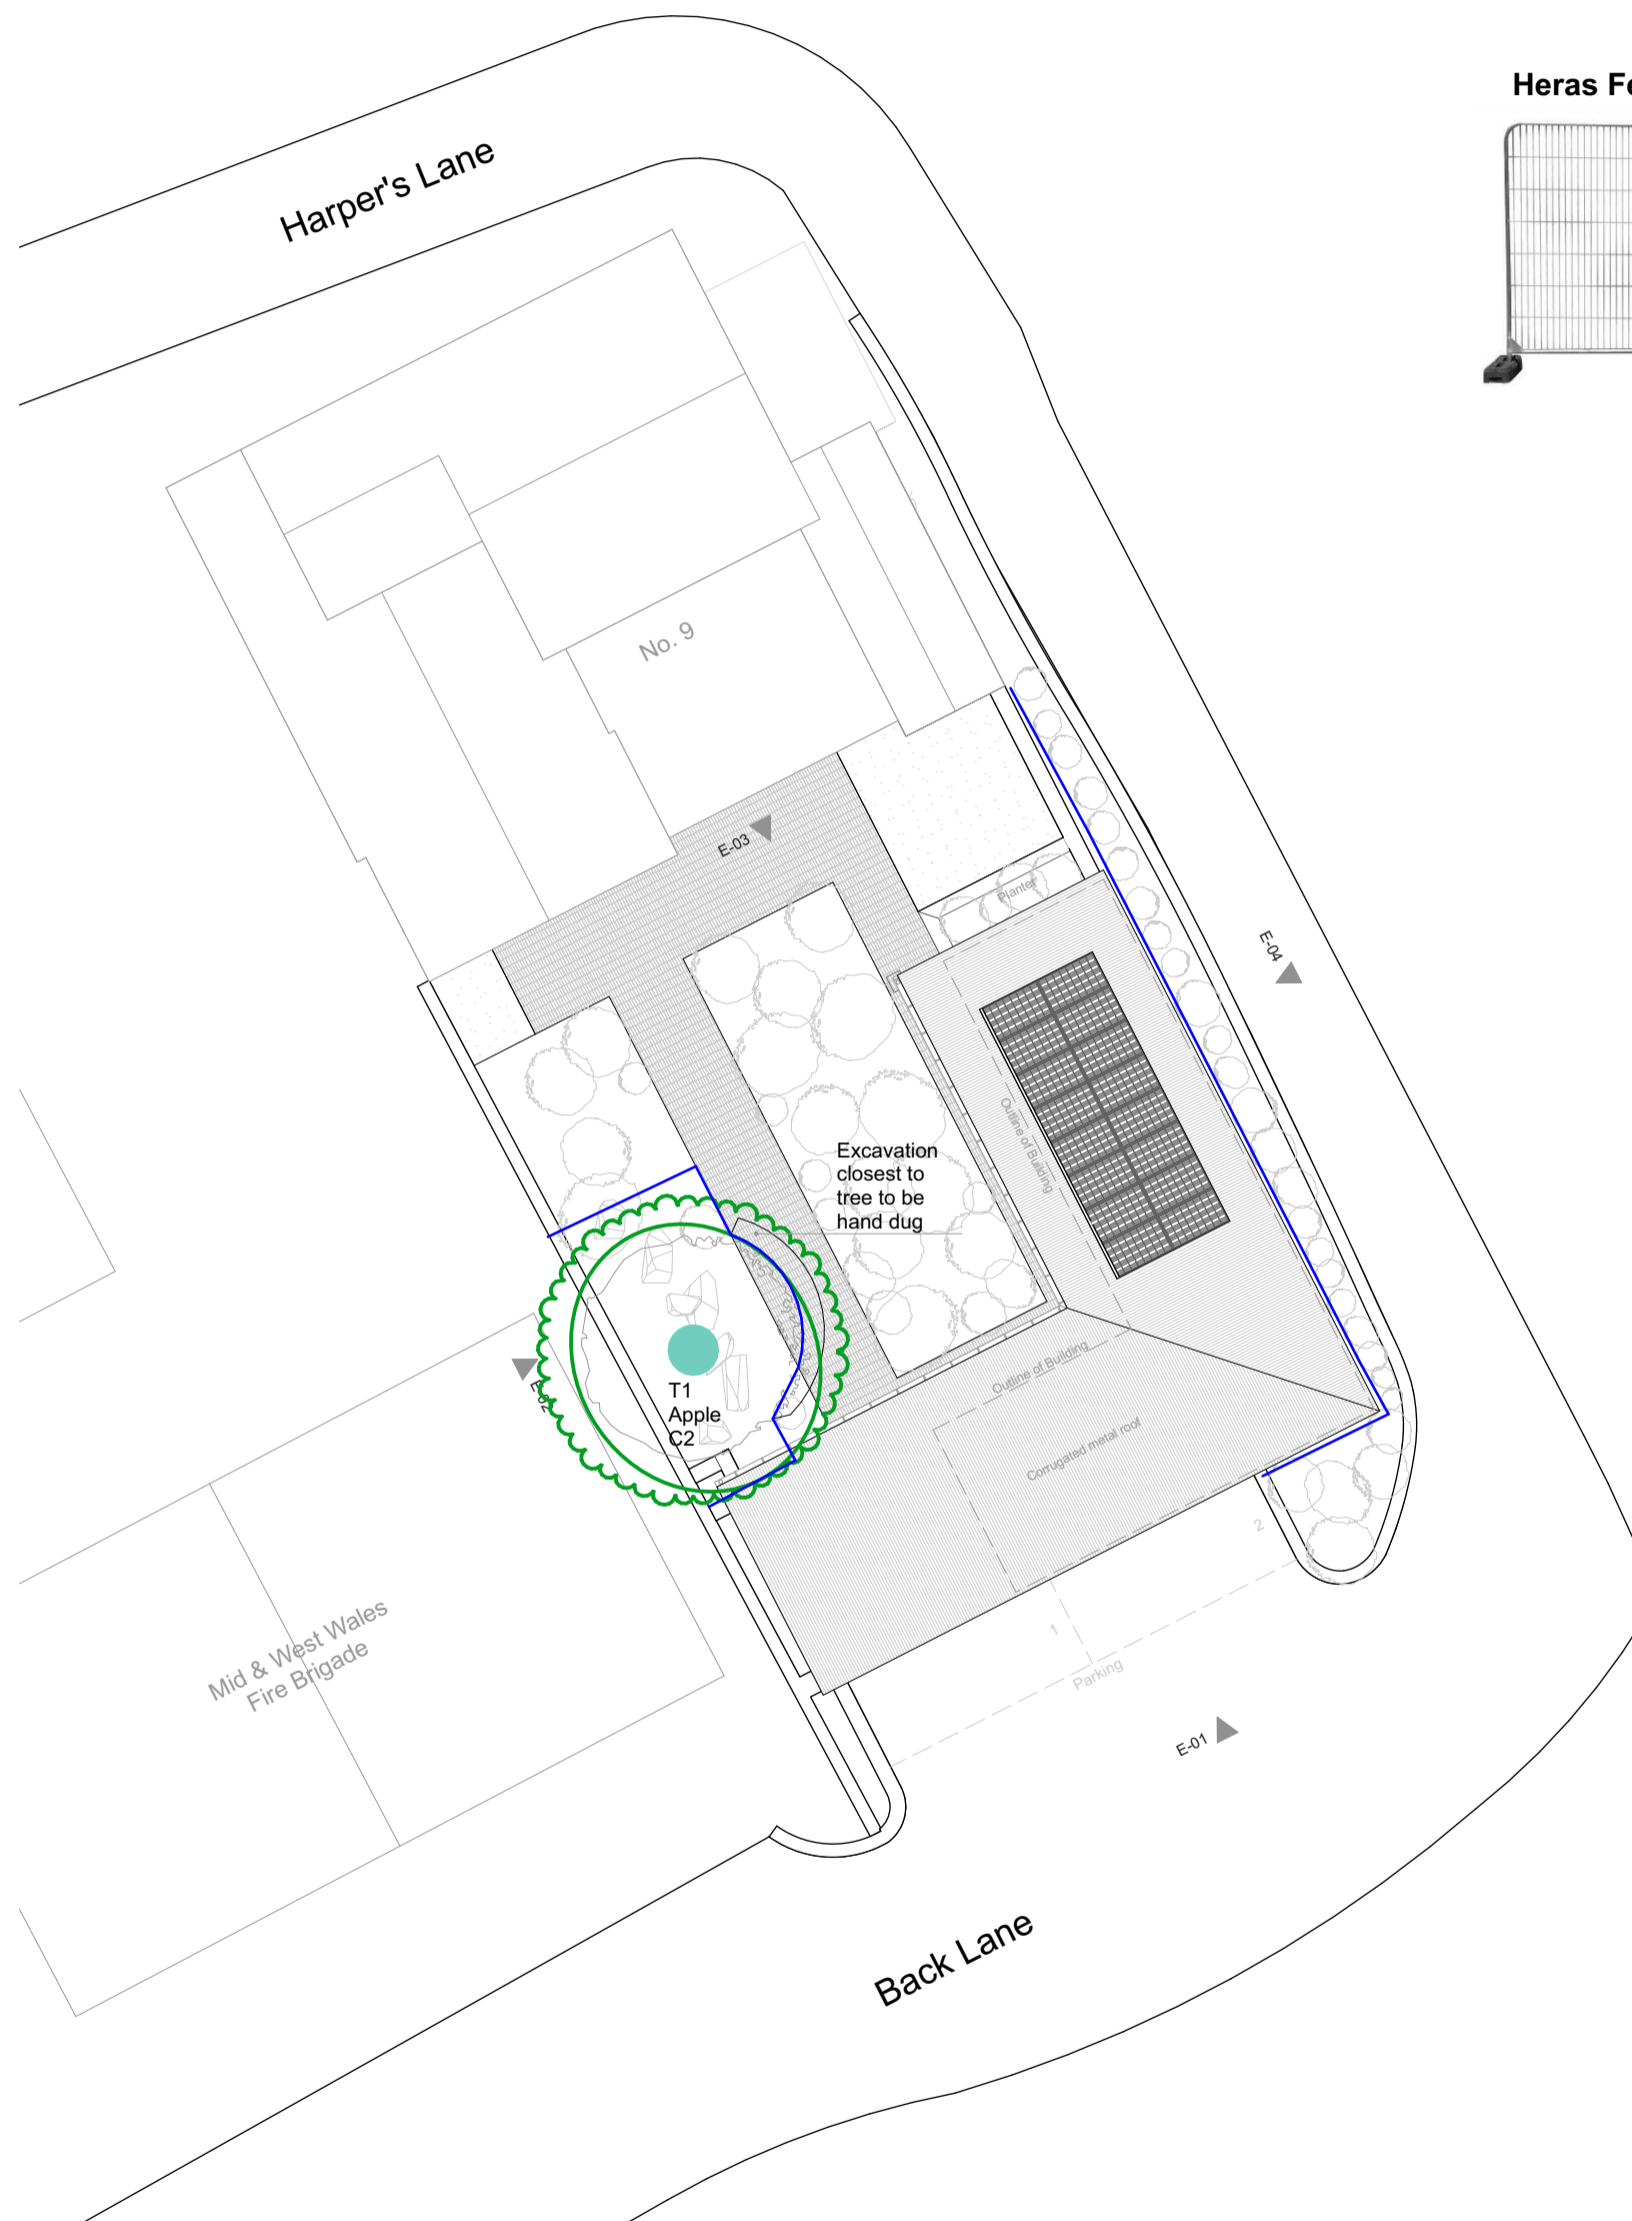

Heras Fencing

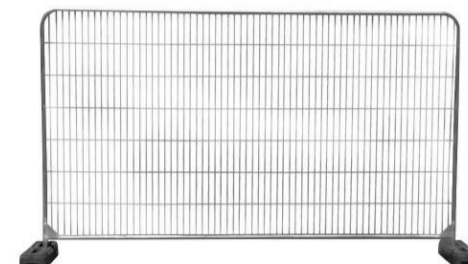

Tree and Hedgerow Protection Plan