




Notes:  
 All details existing, unless marked proposed  
 Original drawing size A4  
 Scaled dimensions should not be taken from this drawing unless authorised.

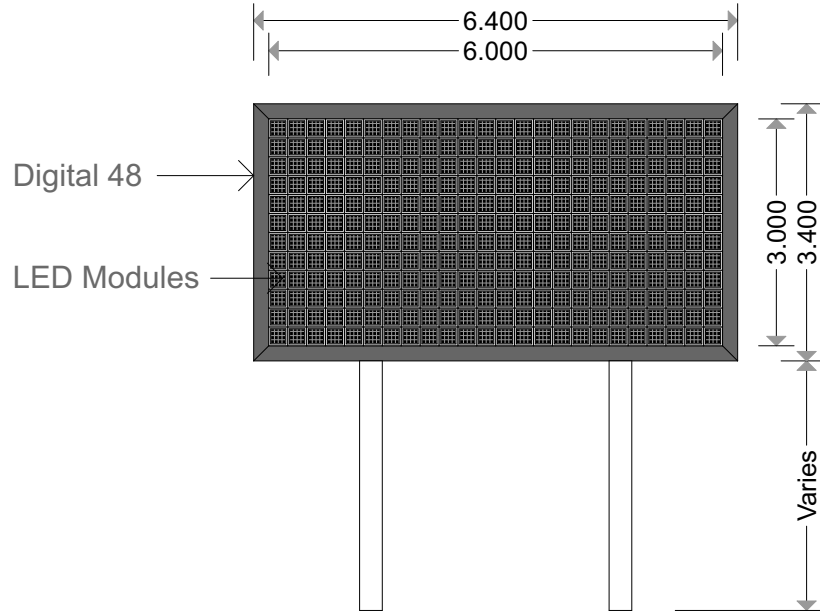

**FRONT ELEVATION**

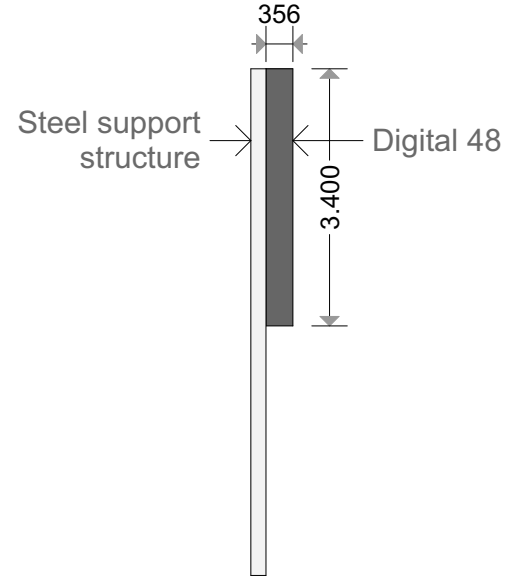

**SECTION**

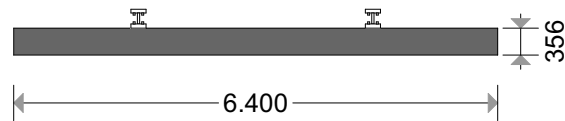

**PLAN VIEW**



Stoke Mandeville Auto  
 Centre,  
 Lower Rd,  
 Aylesbury  
 HP21 9DR

**Ref:**  
 ALF-12179 (9744)

**Project**  
 Land at Stoke Mandeville  
 Auto Centre,  
 Lower Rd,  
 Aylesbury  
 HP21 9DR

**Drawing Name**  
 Specification -  
 Proposed Digital 48  
 LED Display  
**Drawing Status**  
 PLANNING

**Revision**  
 - First Formal Issue CO

**Date**  
 4.09.2023

**Drawing Scale @ A4**  
 1:100

**Layout ID** T4807 A4 061 **Revision**

