



ALL DIMENSIONS AND LEVELS TO BE CHECKED ON SITE BY MAIN CONTRACTOR PRIOR TO COMMENCING EXCAVATION WORKS. ANY DISCREPANCY IS TO BE REPORTED BACK TO THE DESIGNER FOR INSTRUCTION.

THIS DRAWING IS THE PROPERTY OF SIMON BURKE DESIGN LTD AND MAY NOT BE REPRODUCED OR DISCLOSED TO A THIRD PARTY IN ANY FORM WITHOUT WRITTEN PERMISSION.

Construction Design and Management Regulations
Attention is drawn to the requirements of the Construction Design and Management Regulations 2015 and the statutory requirement to notify the HSE of commencement on site via the submission of the F10 registration form.
Attention is drawn to the Designers Risk Assessment

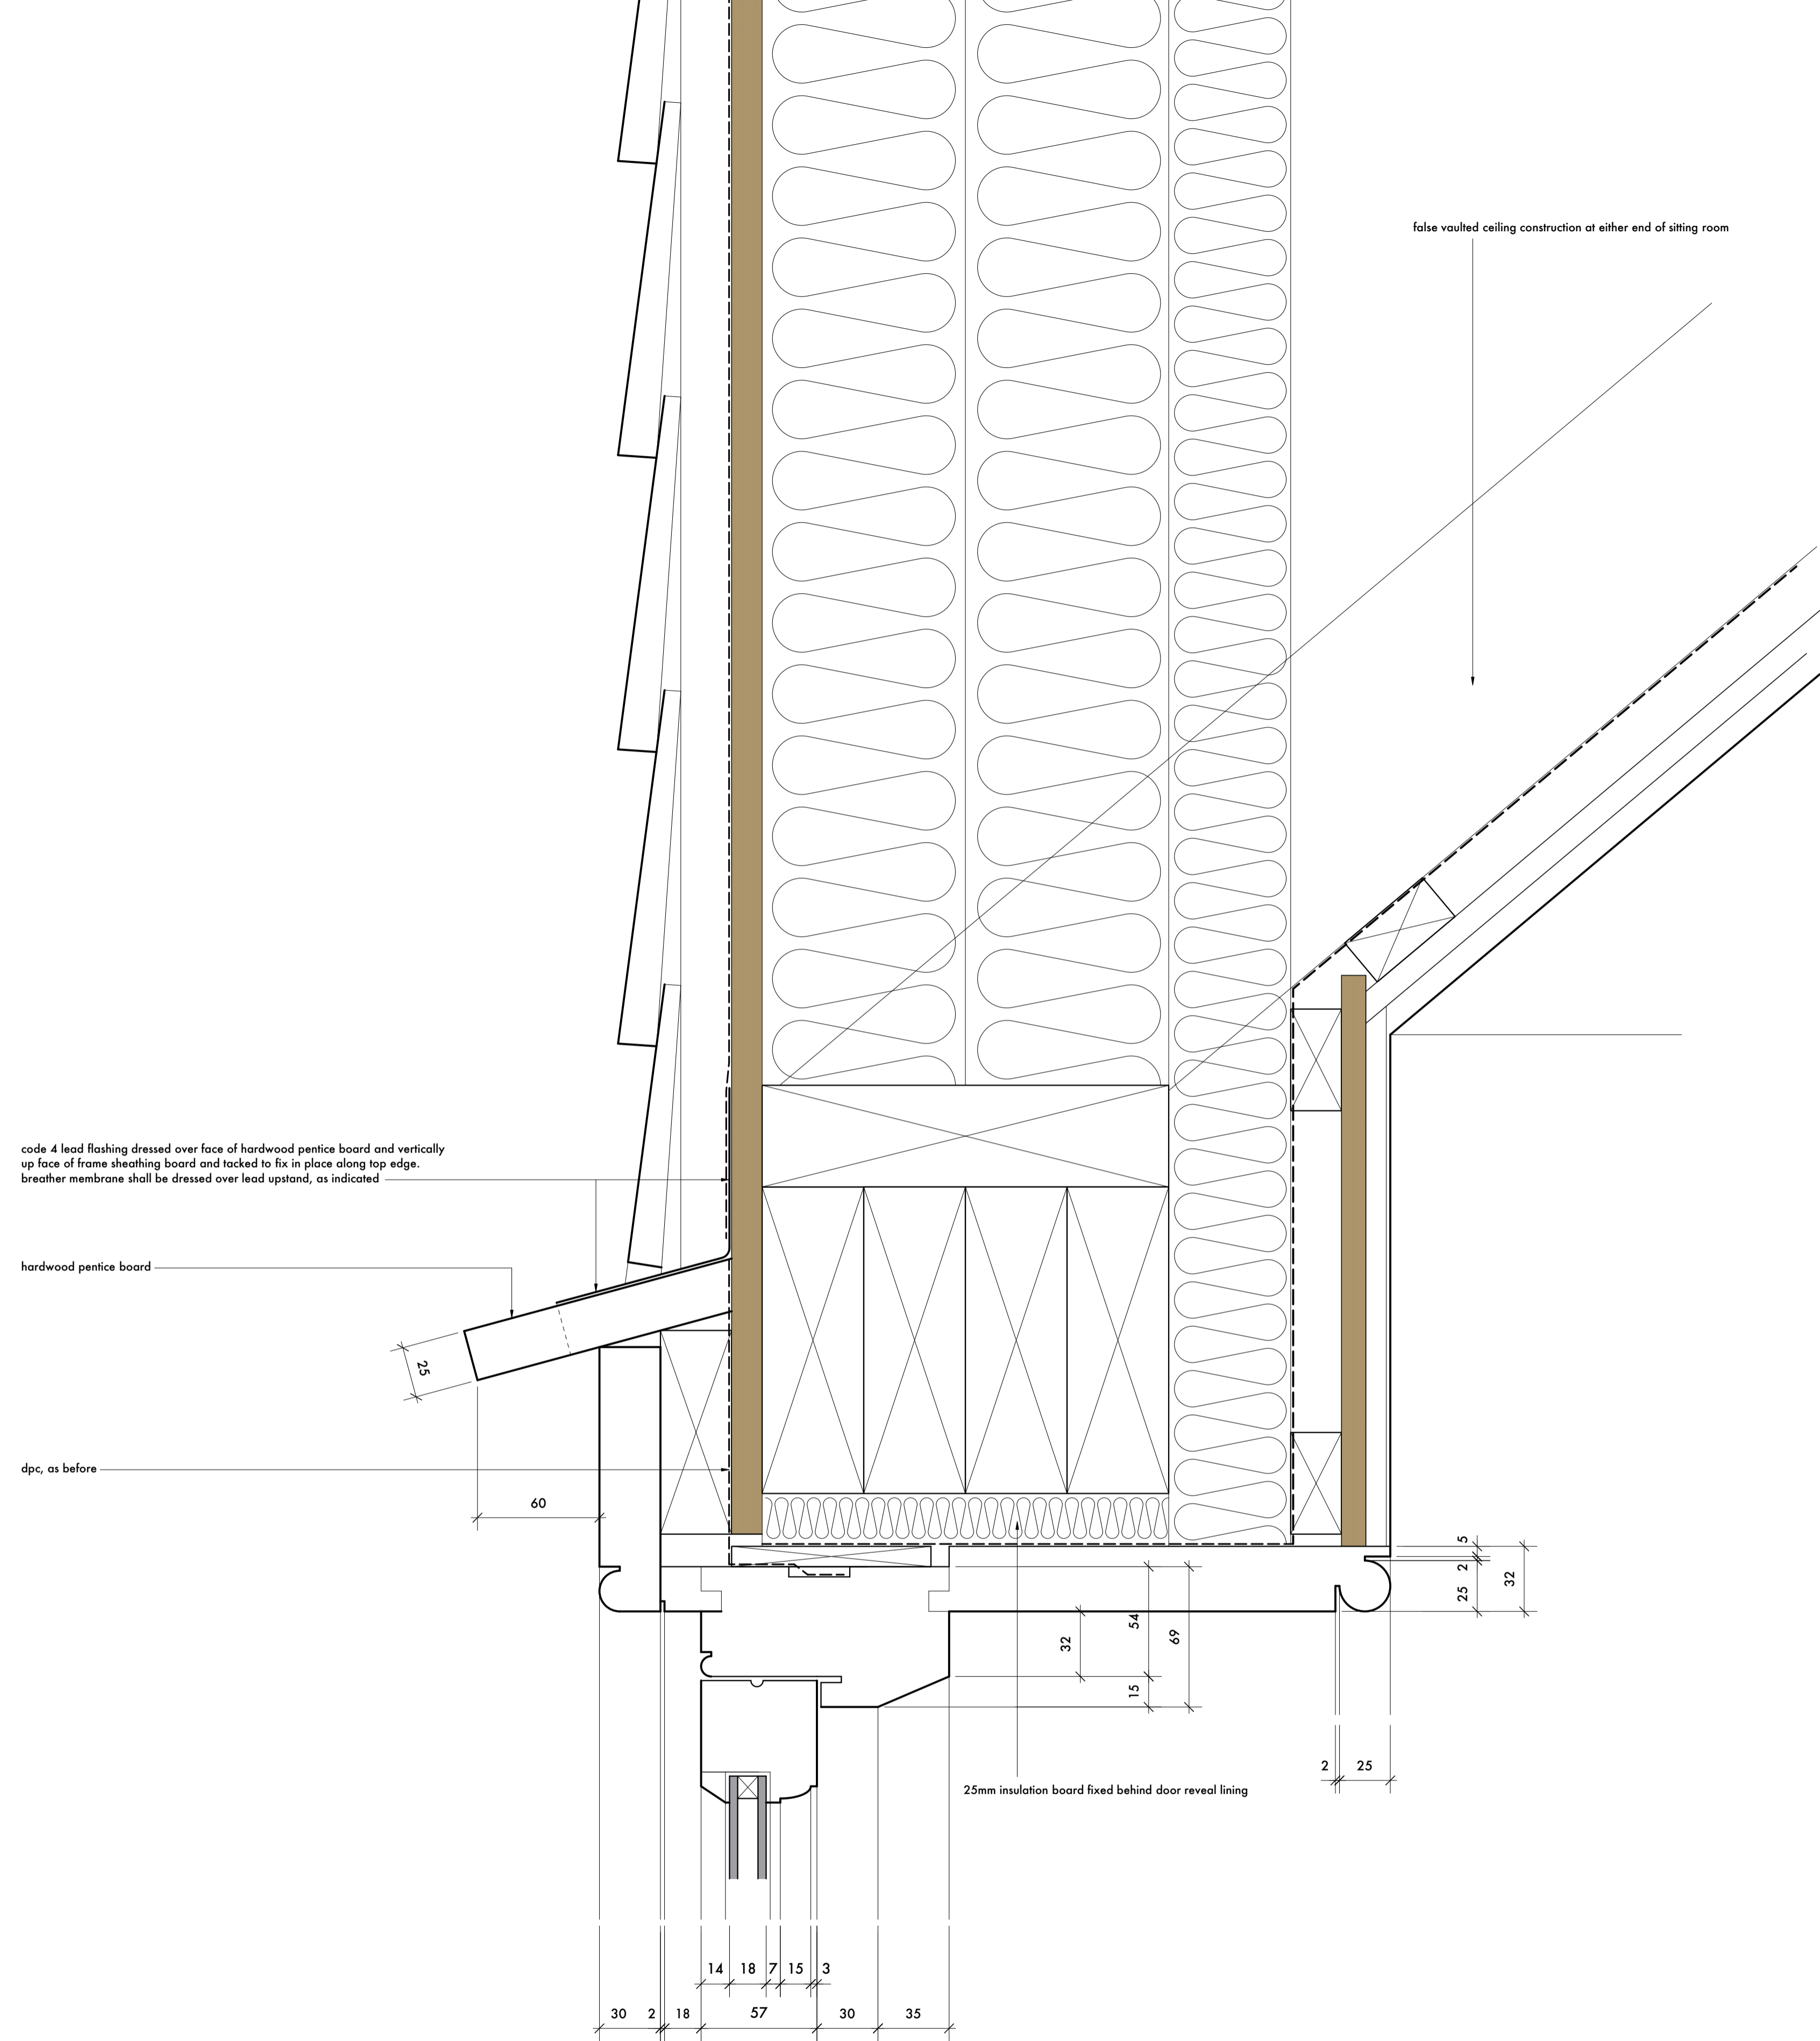

North Facing Gable End Door Head Detail - Scale 1:2

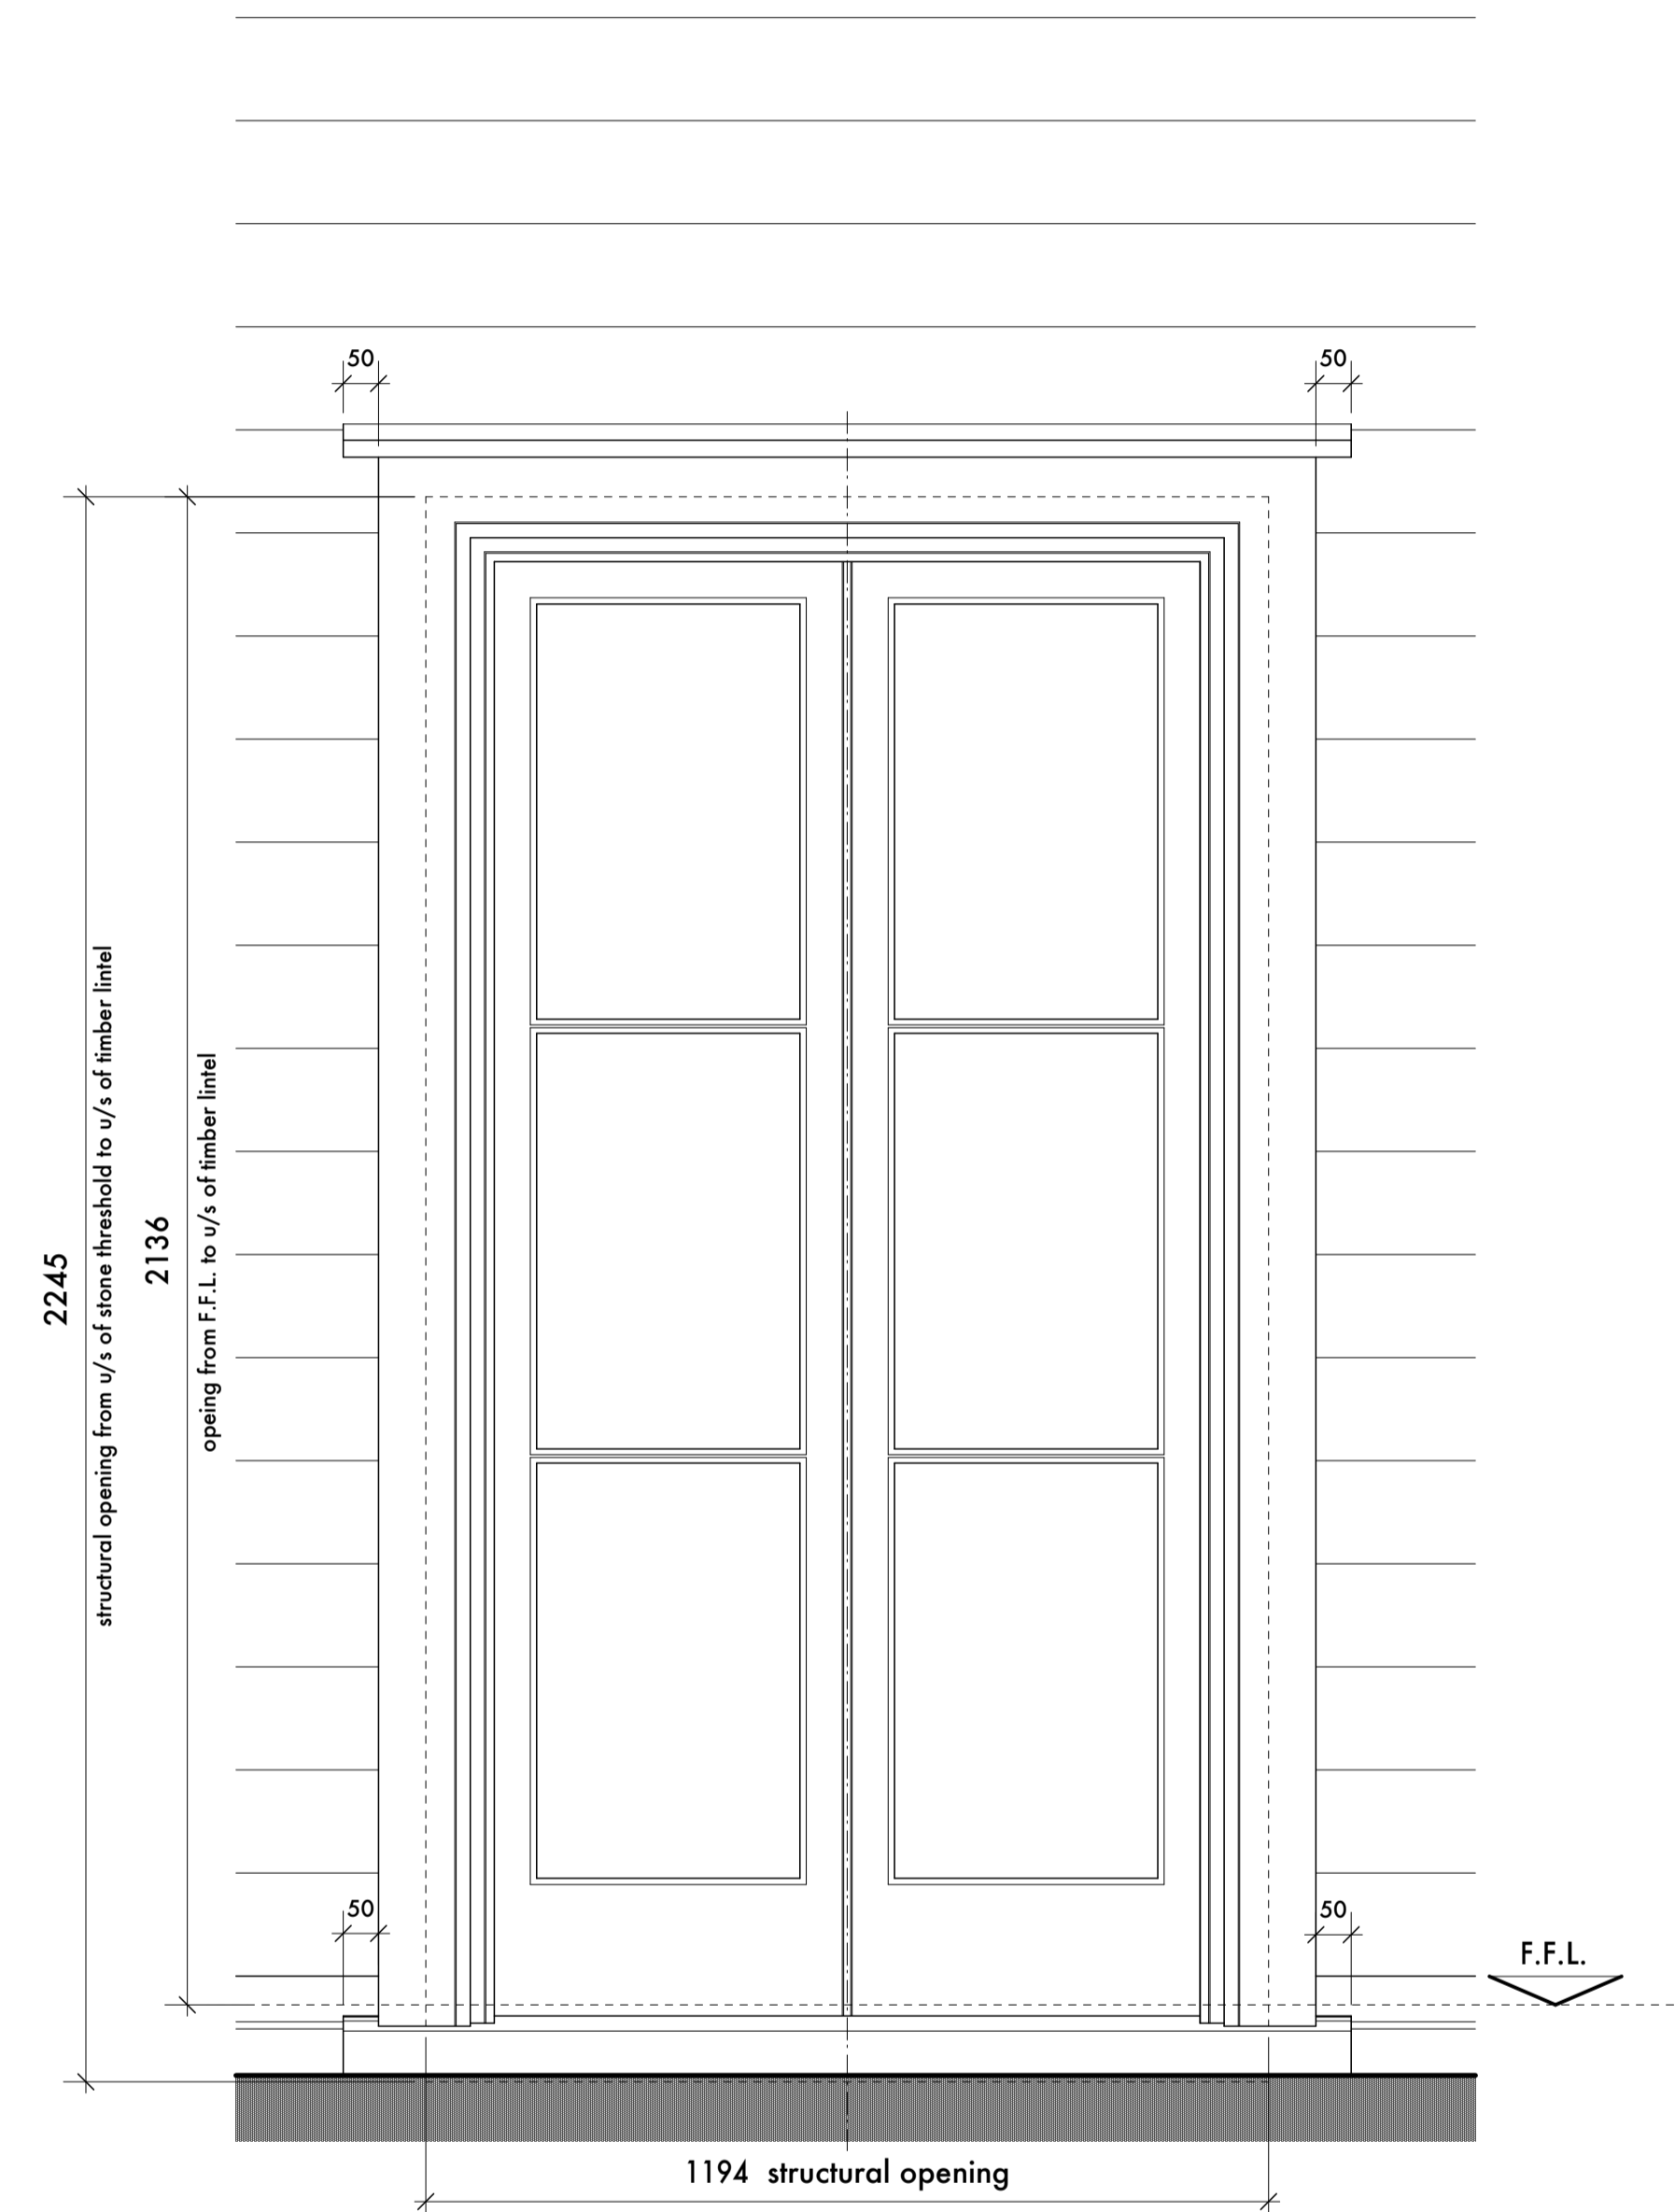

External French Door Elevation - Scale 1:10

PRELIMINARY ISSUE

project	The Cottage, School Street, Stoke by Nayland	project no.	0122
drawing no.	20	scale	1:2 & 1:10 @ A1
scale	1:2 & 1:10 @ A1	date	June 2022
date	June 2022	revision	



SIMON BURKE DESIGN

enquiries@simonbdesign.co.uk
01206 692 511
Unit 4C Room 2, The Gattinets, Hadleigh Road
East Bergholt, Colchester, Essex CO7 6QT