



# Sapcote Cemetery Extension | Landscape Proposals

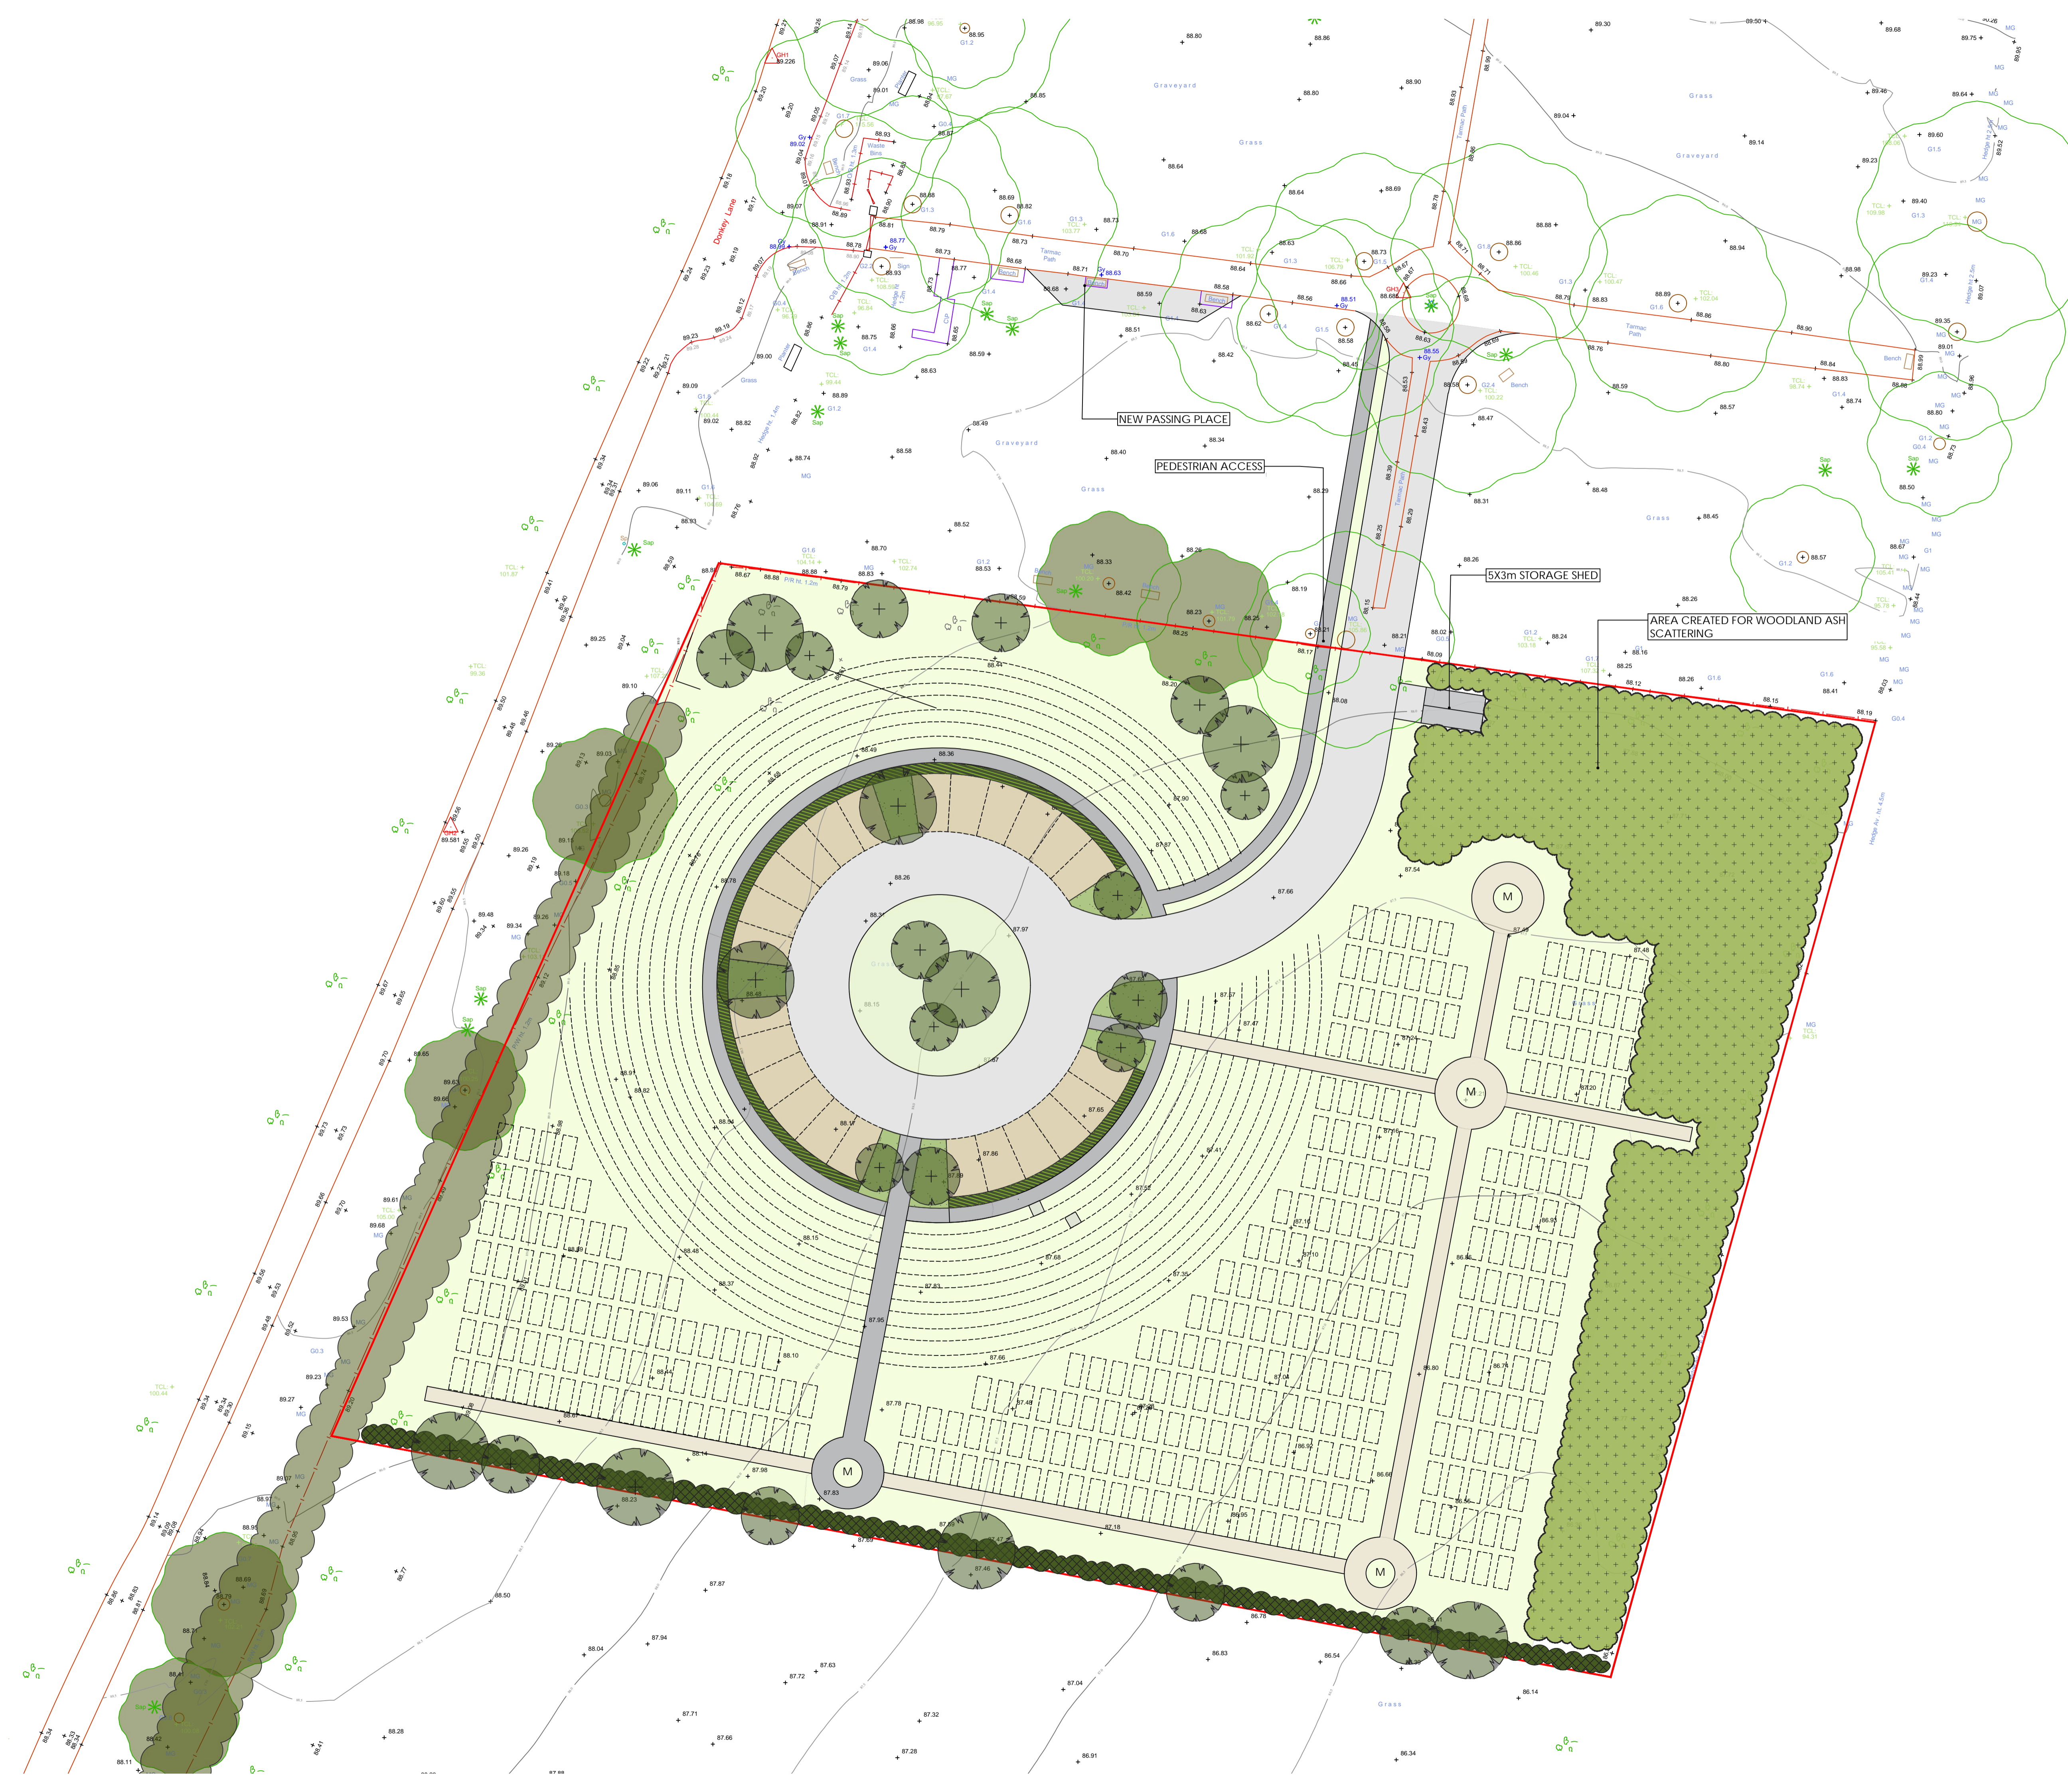


The copyright to this drawing belongs to ISL Associates Ltd (Ian Stemp Landscape Associates) and shall not be reproduced without their written consent. Do not scale from this drawing.

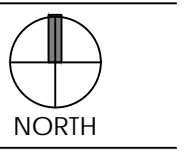

## KEY & NOTATION

- Site Boundary
- Existing Retained Vegetation
- Proposed Tree Planting
- Ornamental Shrub Planting
- Ornamental Hedge
- Clover Rich Amenity Grass
- Proposed Native Scrub/Shrub Planting  
To be used for woodland scattering.
- Native Hedgerow
- 2.7x1.2m Grave Plot
- 1m Cremation Plot with 1.2m space between lines
- Tarmac Footpaths
- Breendon Gravel Footpaths
- Memorial Features

A 1. Layout revised cjn 25.08.23  
 Revisions Dwn. Date

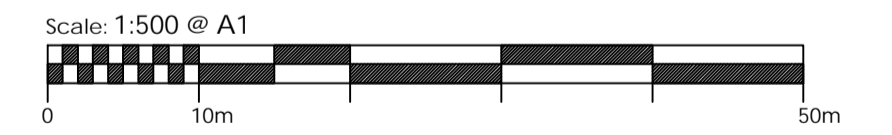

**Project**  
 Cemetery Extension  
 Donkey Lane, Sapcote  
 Leicestershire

**Drawing**  
 Detailed Landscape Proposals 3 of 3

**Status**  
 For Planning, Tender & Construction

**Date**  
 03.03.2022

<b>Dwg. No.</b> 21.1592.001	<b>Revision</b> A	<b>Drawn</b> cjn	<b>Checked</b> cjn
--------------------------------	----------------------	---------------------	-----------------------

Francis House, Coventry Road  
 Burbage, Leics LE10 2HL  
 T. 01455 611 950



Landscape Architecture | Landscape & Visual Assessment | Arborealiculture | Ecology

