



Notes:
 Any discrepancies should be reported immediately
 All dimensions should be checked on site prior to commencement of work
 Site/Survey based on Ordnance Survey information provided by Prodat Systems Plc. (www.promap.co.uk)
 Prodat does not guarantee that all past or current uses or features will be identified in the product
 The product does not give details about the actual state or condition of the Site nor should it be used or taken to indicate or exclude actual suitability or unsuitability of the Site for any particular purpose, or relied upon for determining suitability or value, or used as a substitute for any physical investigation or inspection.

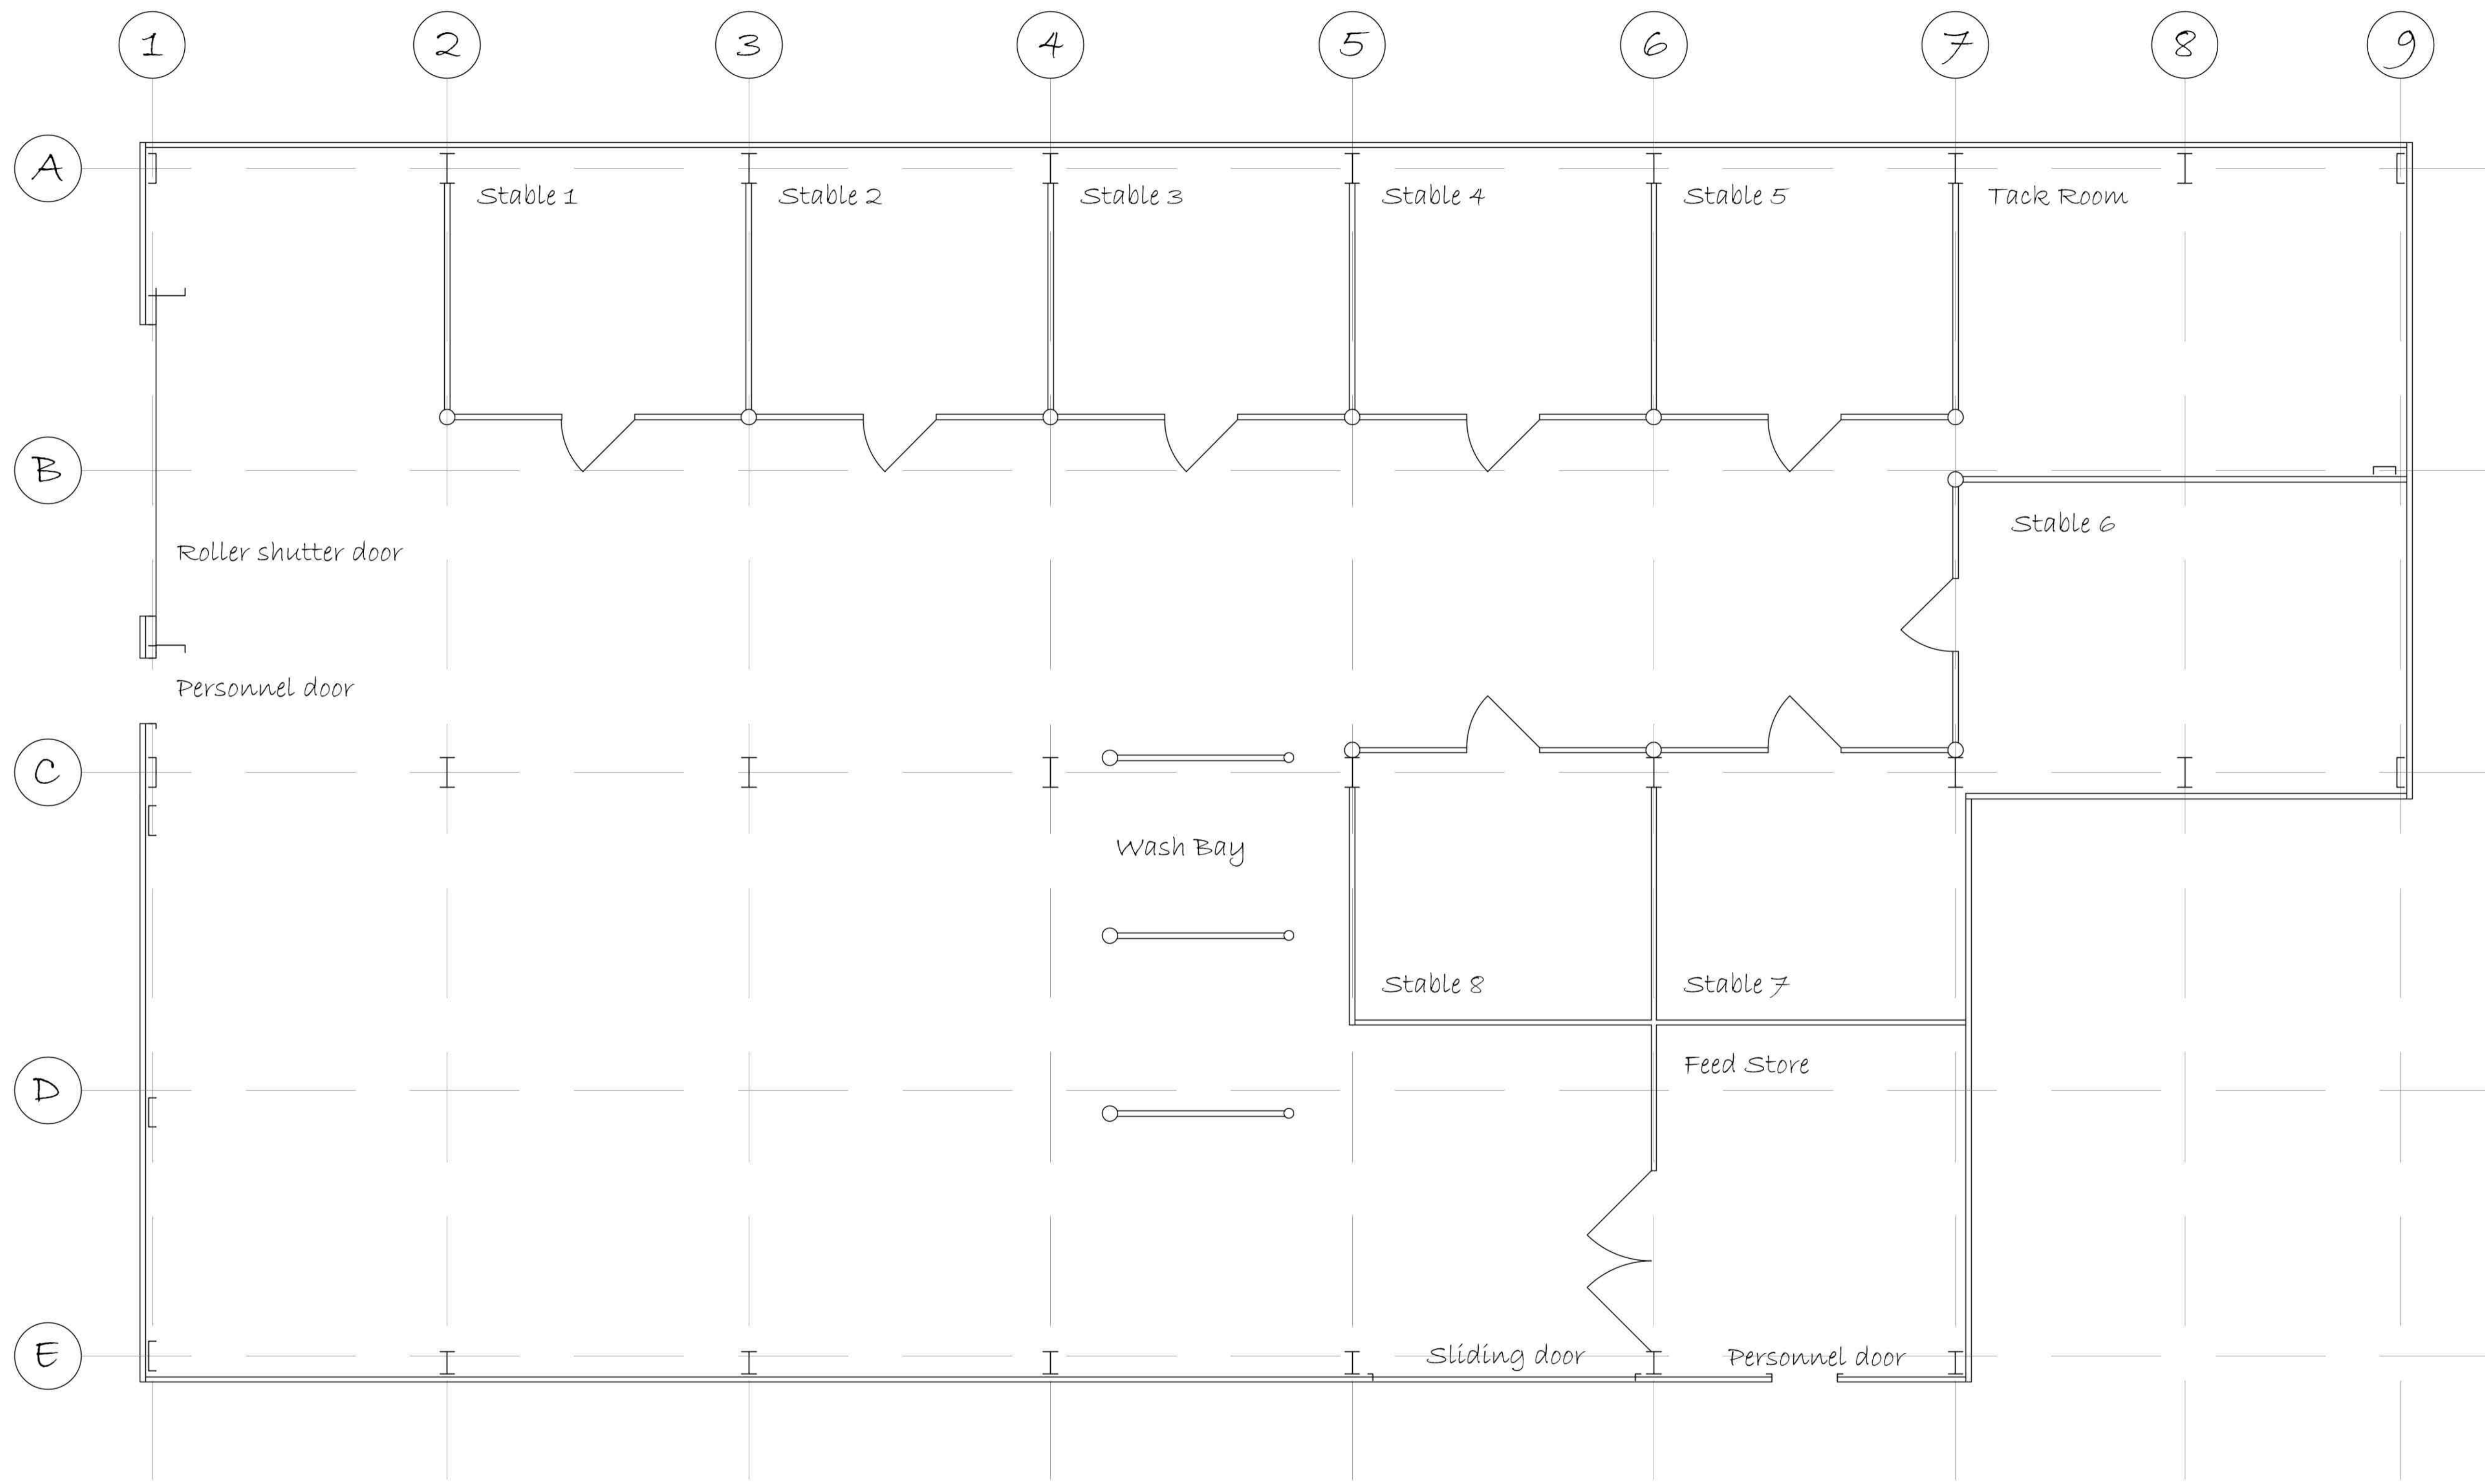

Floor Plan

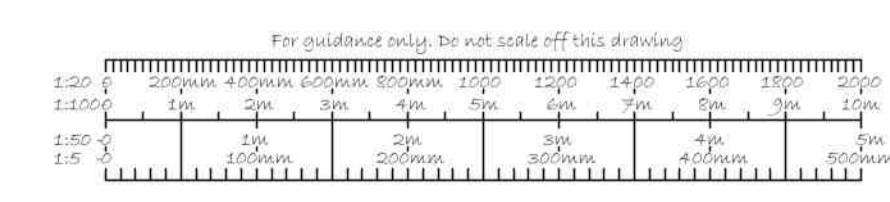

Date	Description	Rev
	Three Square Design Ltd Architectural Designers	
	6 The Meadows Dunmow Road Little Canfield, Essex, CM6 1TA Tel: 01279 870767 Email: andrevate.threesquaredesign@gmail.com	
Project	Normandale Farm New Barn Lane Little Hallingbury CM22 7PR	
Drawing	Proposed Plans	
Date	July 2023	
Scale	1:50 @ A2	
Drawn at	500 / P / 500	