



• Contractors must check all dimensions on site, Architect to be notified of any discrepancies in figured dimensions.
 • No part of this drawing should be reproduced in any manner without written permission of MP Architects except for the use it was created for.

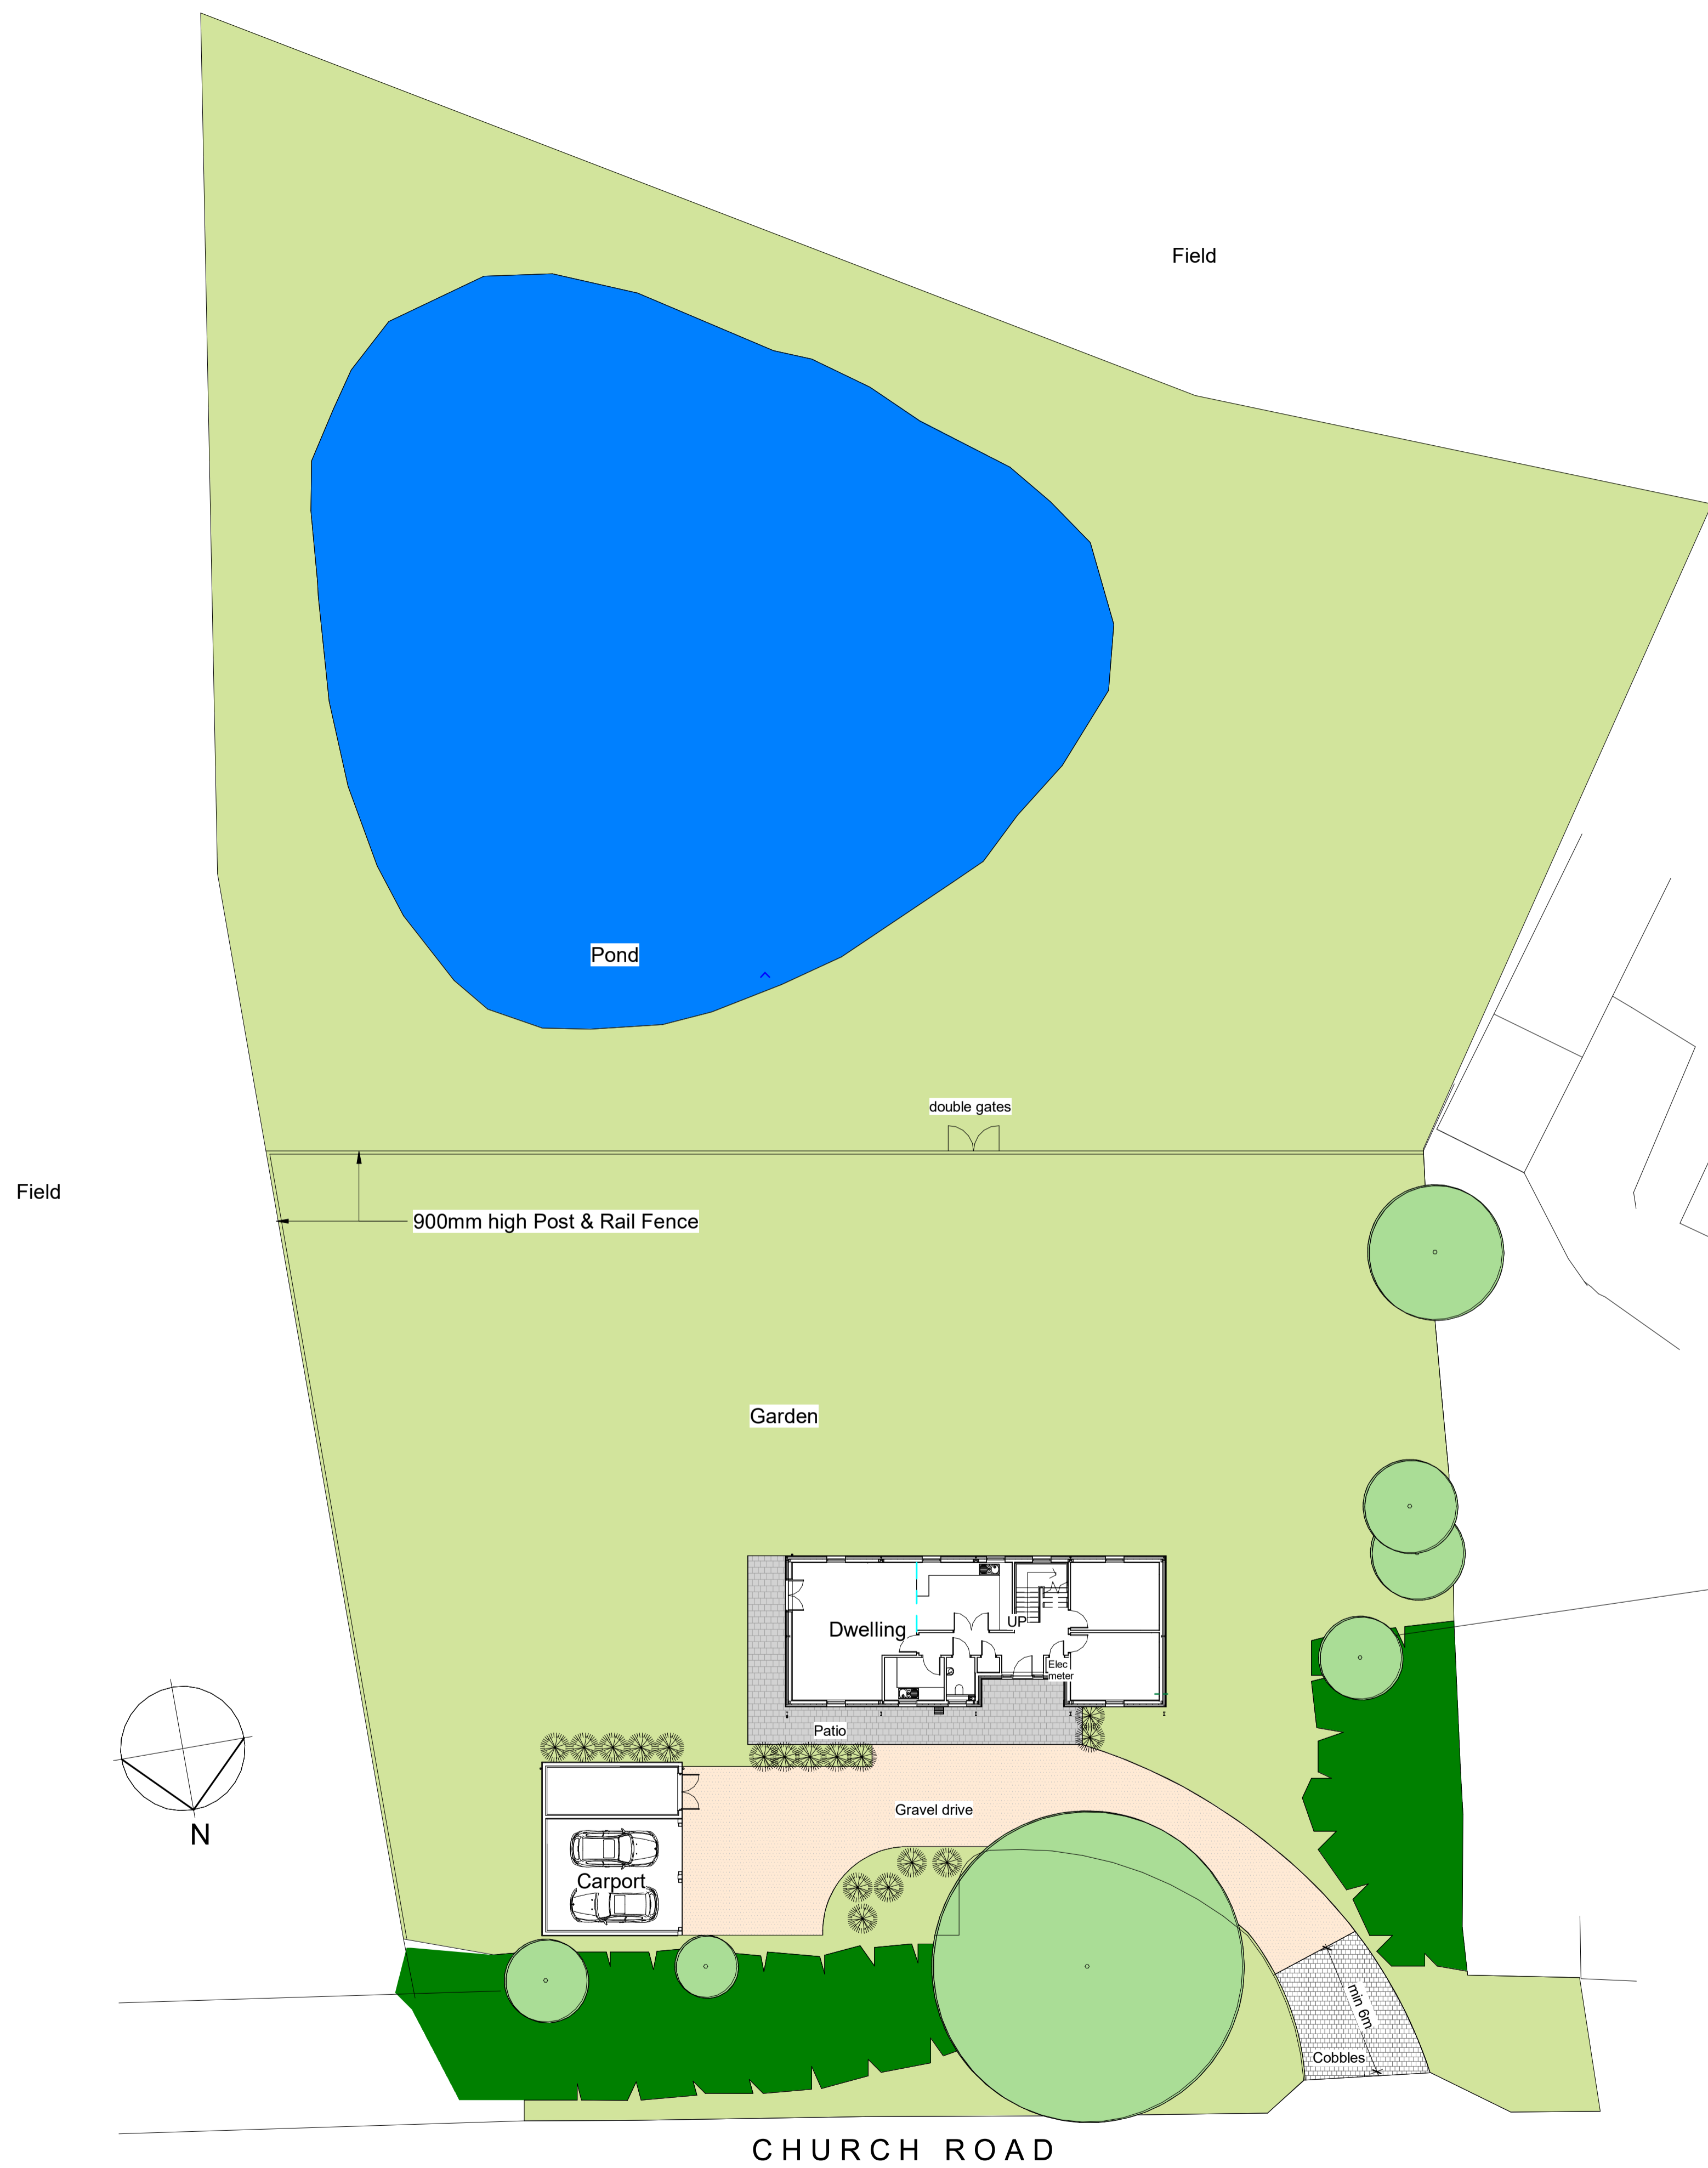

Block Plan
1 : 200

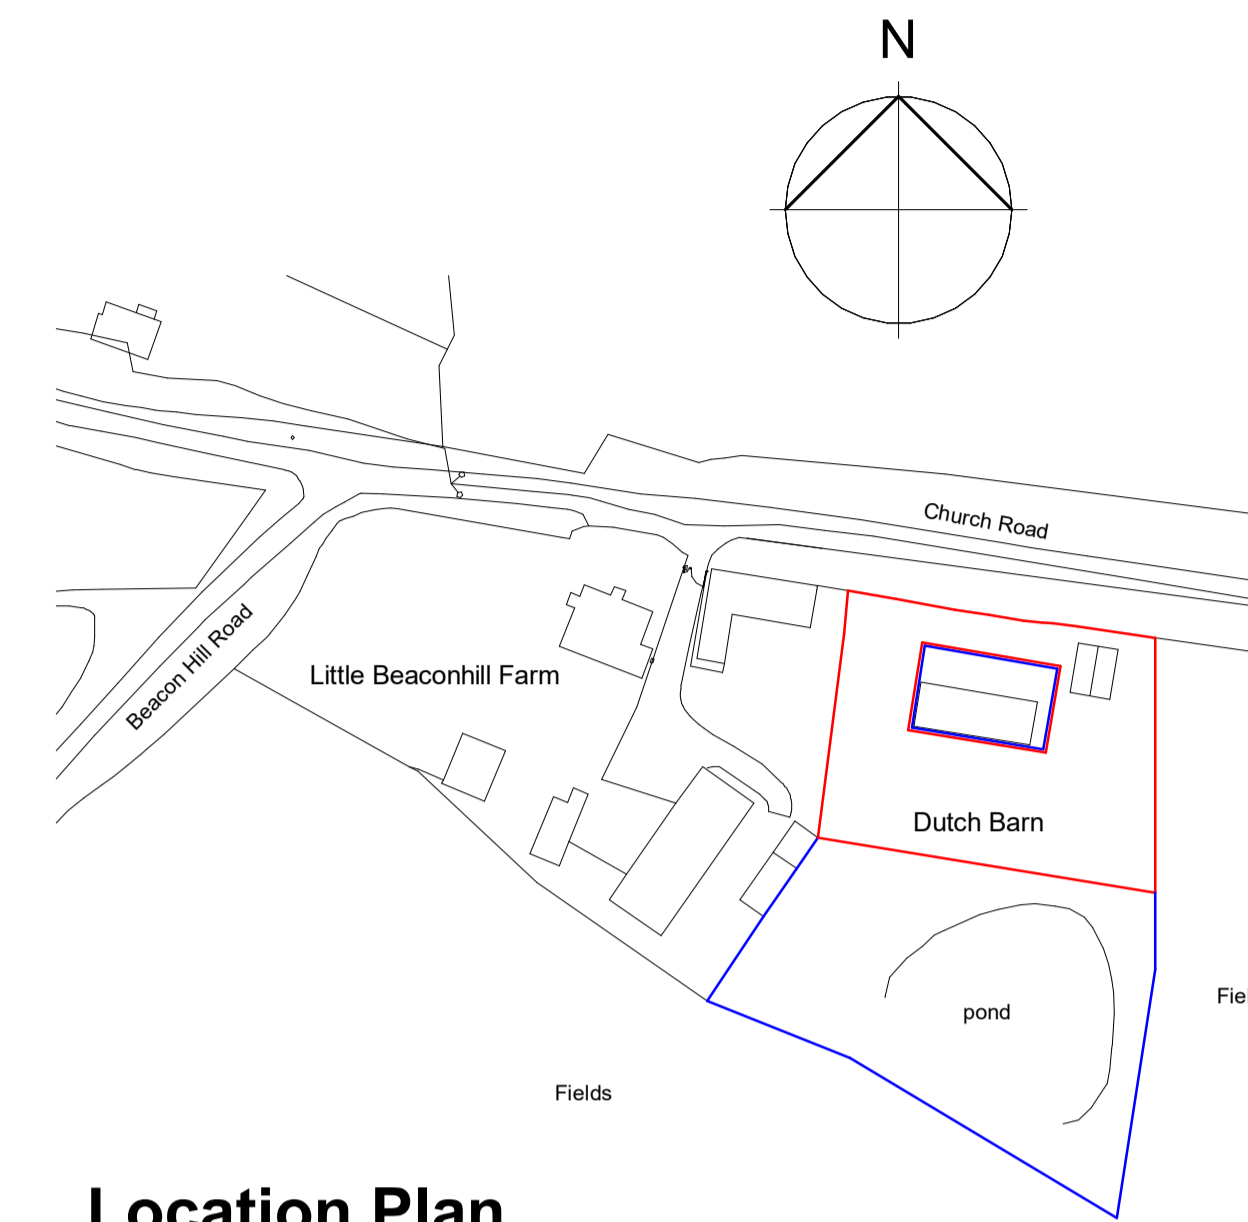

Location Plan
1 : 1250



Timber post & rail fence




Grey paving slabs



Gravel / stone drive



Cobbles to drive entrance

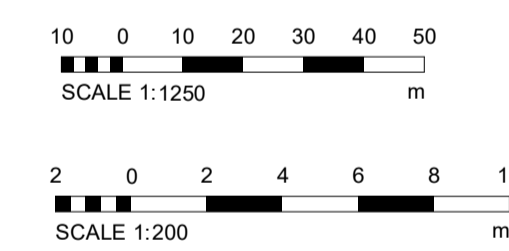

Rev.	Drawn	Description	Date

MP CHARTERED ARCHITECTS
Architects and Designers

Great Basons, Basons Lane, Ongar, Essex, CM5 9AR
 T: 01277 364979 E: info@mparchitects.co.uk
 W: www.mpcharteredarchitects.co.uk

Status	Planning
Project	Dutch Barn, Church Road, Kelvedon Hatch

Drawing Carport - Proposed Block & Location Plan

Scale	As indicated	Date	August 2023
Sheet Size	A1	Project no.	2474
Drawn by	MW	Drawing no.	51
Checked by	-	Revision	-