



Do not scale from this drawing
 The Contractor is to check all
 dimensions on site and report discrepancies
 This drawing is copyright

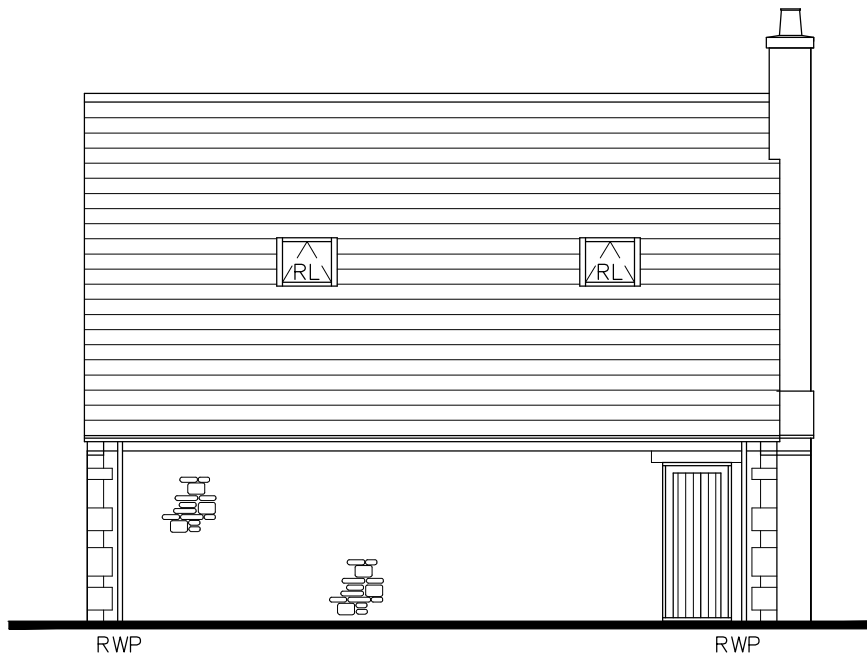


South Elevation




North Elevation

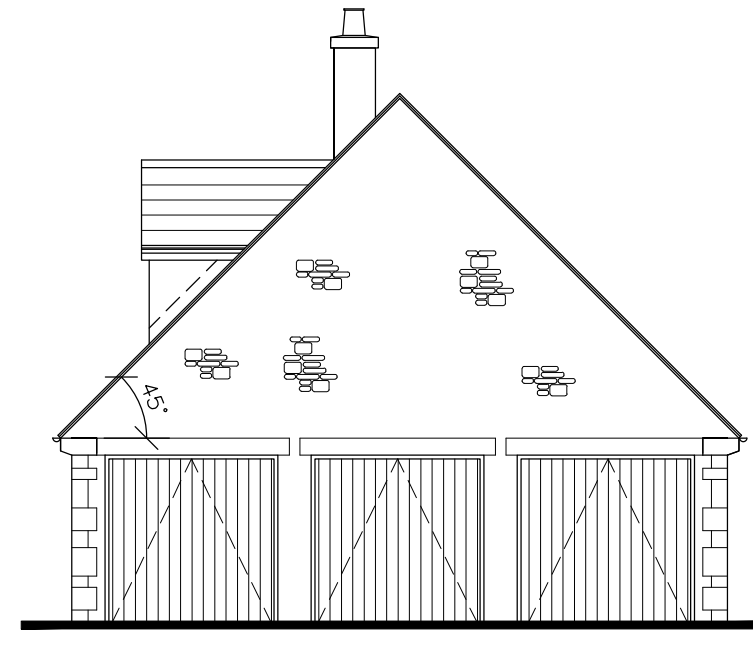


West Elevation (east similar but handed)

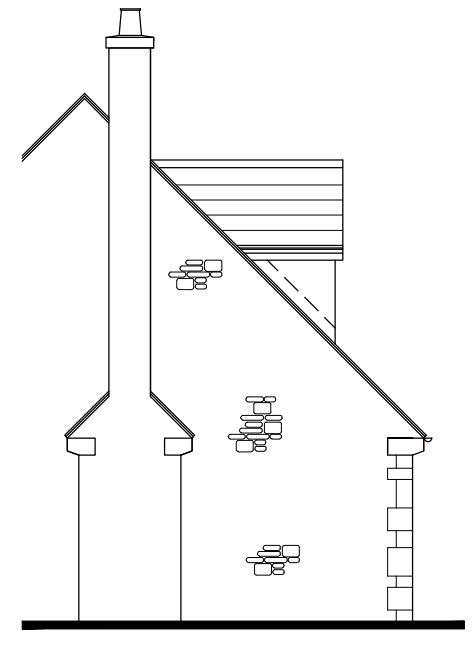


Part East Elevation

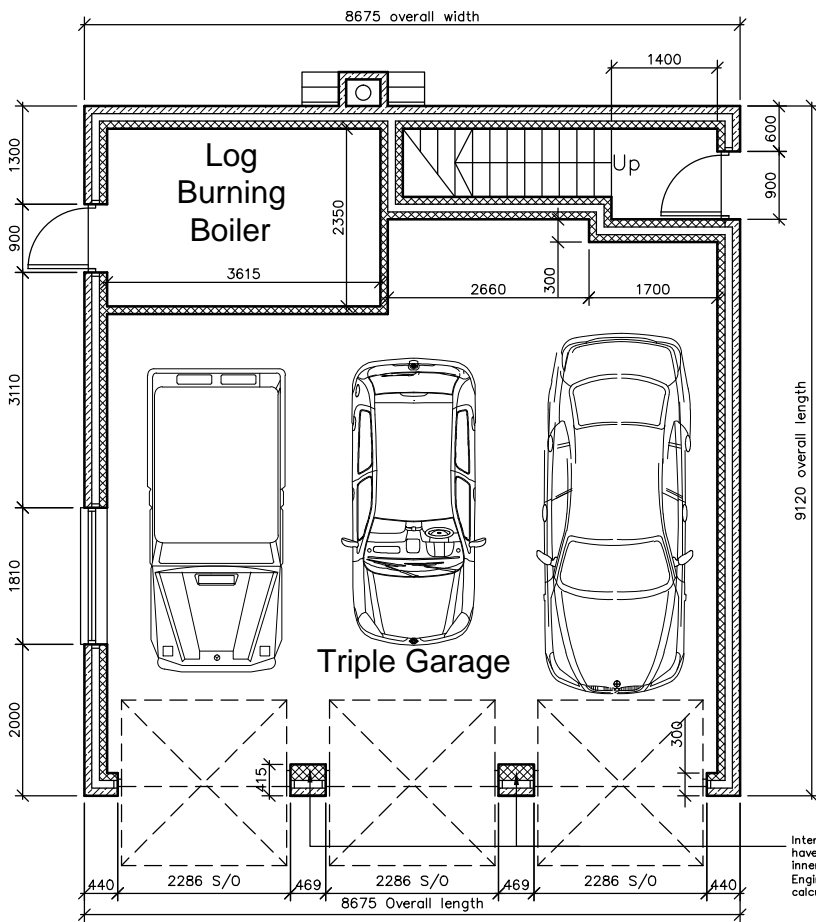

Ground Floor Plan

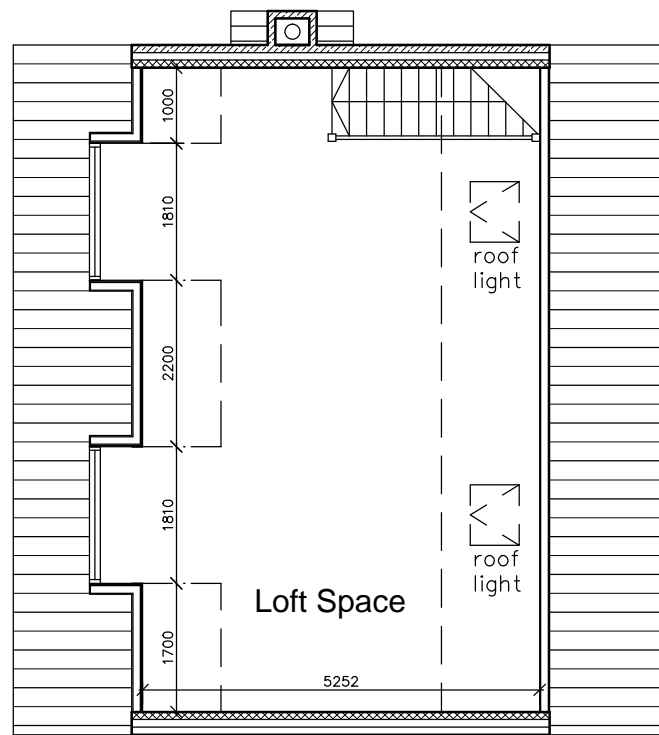

First Floor Plan

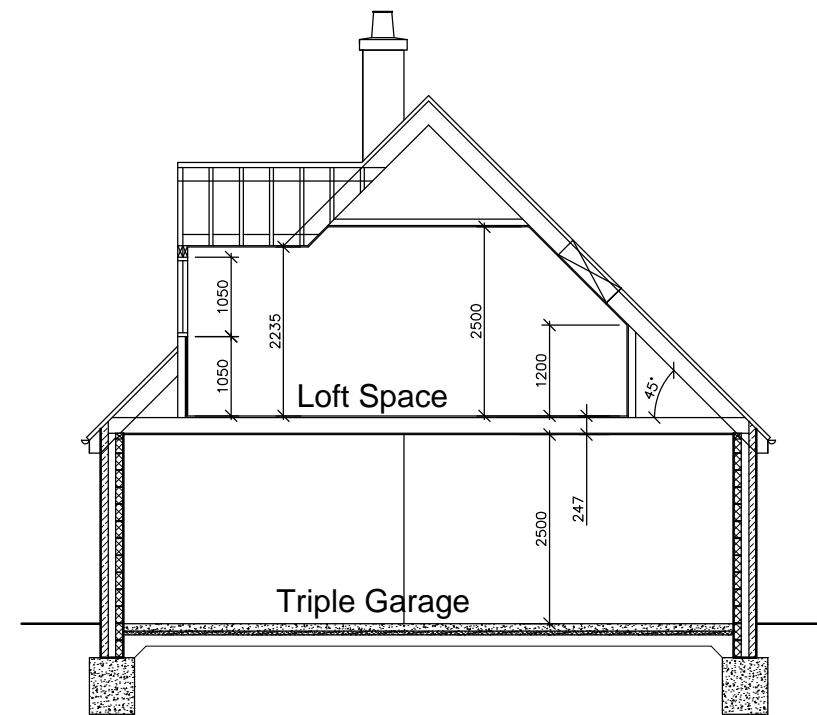

Typical Section AA

CLIENT/PROJECT
 'The Cedars'
 Tixover Grange
 Tixover, Near Ketton
 Rutland. PE9 3QN.

DRAWING TITLE
 Garage Block
 Plans and Elevations

SCALE DATE DRAWN BY
 1:100@A3 07/11

DRAWING No
 TG-07 rev D